

 


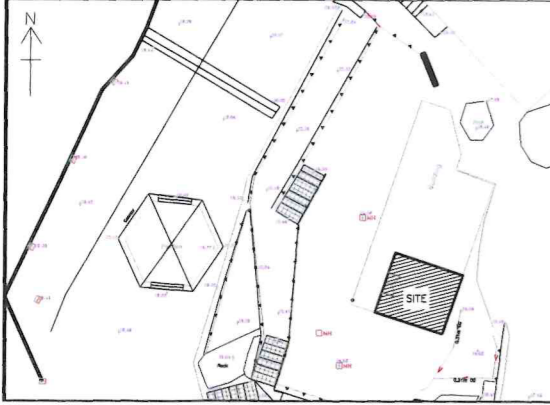

Proposed Site Plan Application for Exemption

經私營骨灰安置所發牌委員會根據《私營骨灰安置所條例》(第 630 章)第 26 條批准的圖則。
Plans approved by Private Columbaria Licensing Board under section 26 of Private Columbaria Ordinance (Cap. 630).

簽署 Signature: 
姓名 Name: LAU Wing-yin
職位 Post: AS(PC), PCAO
日期 Date: 28 MAY 2026

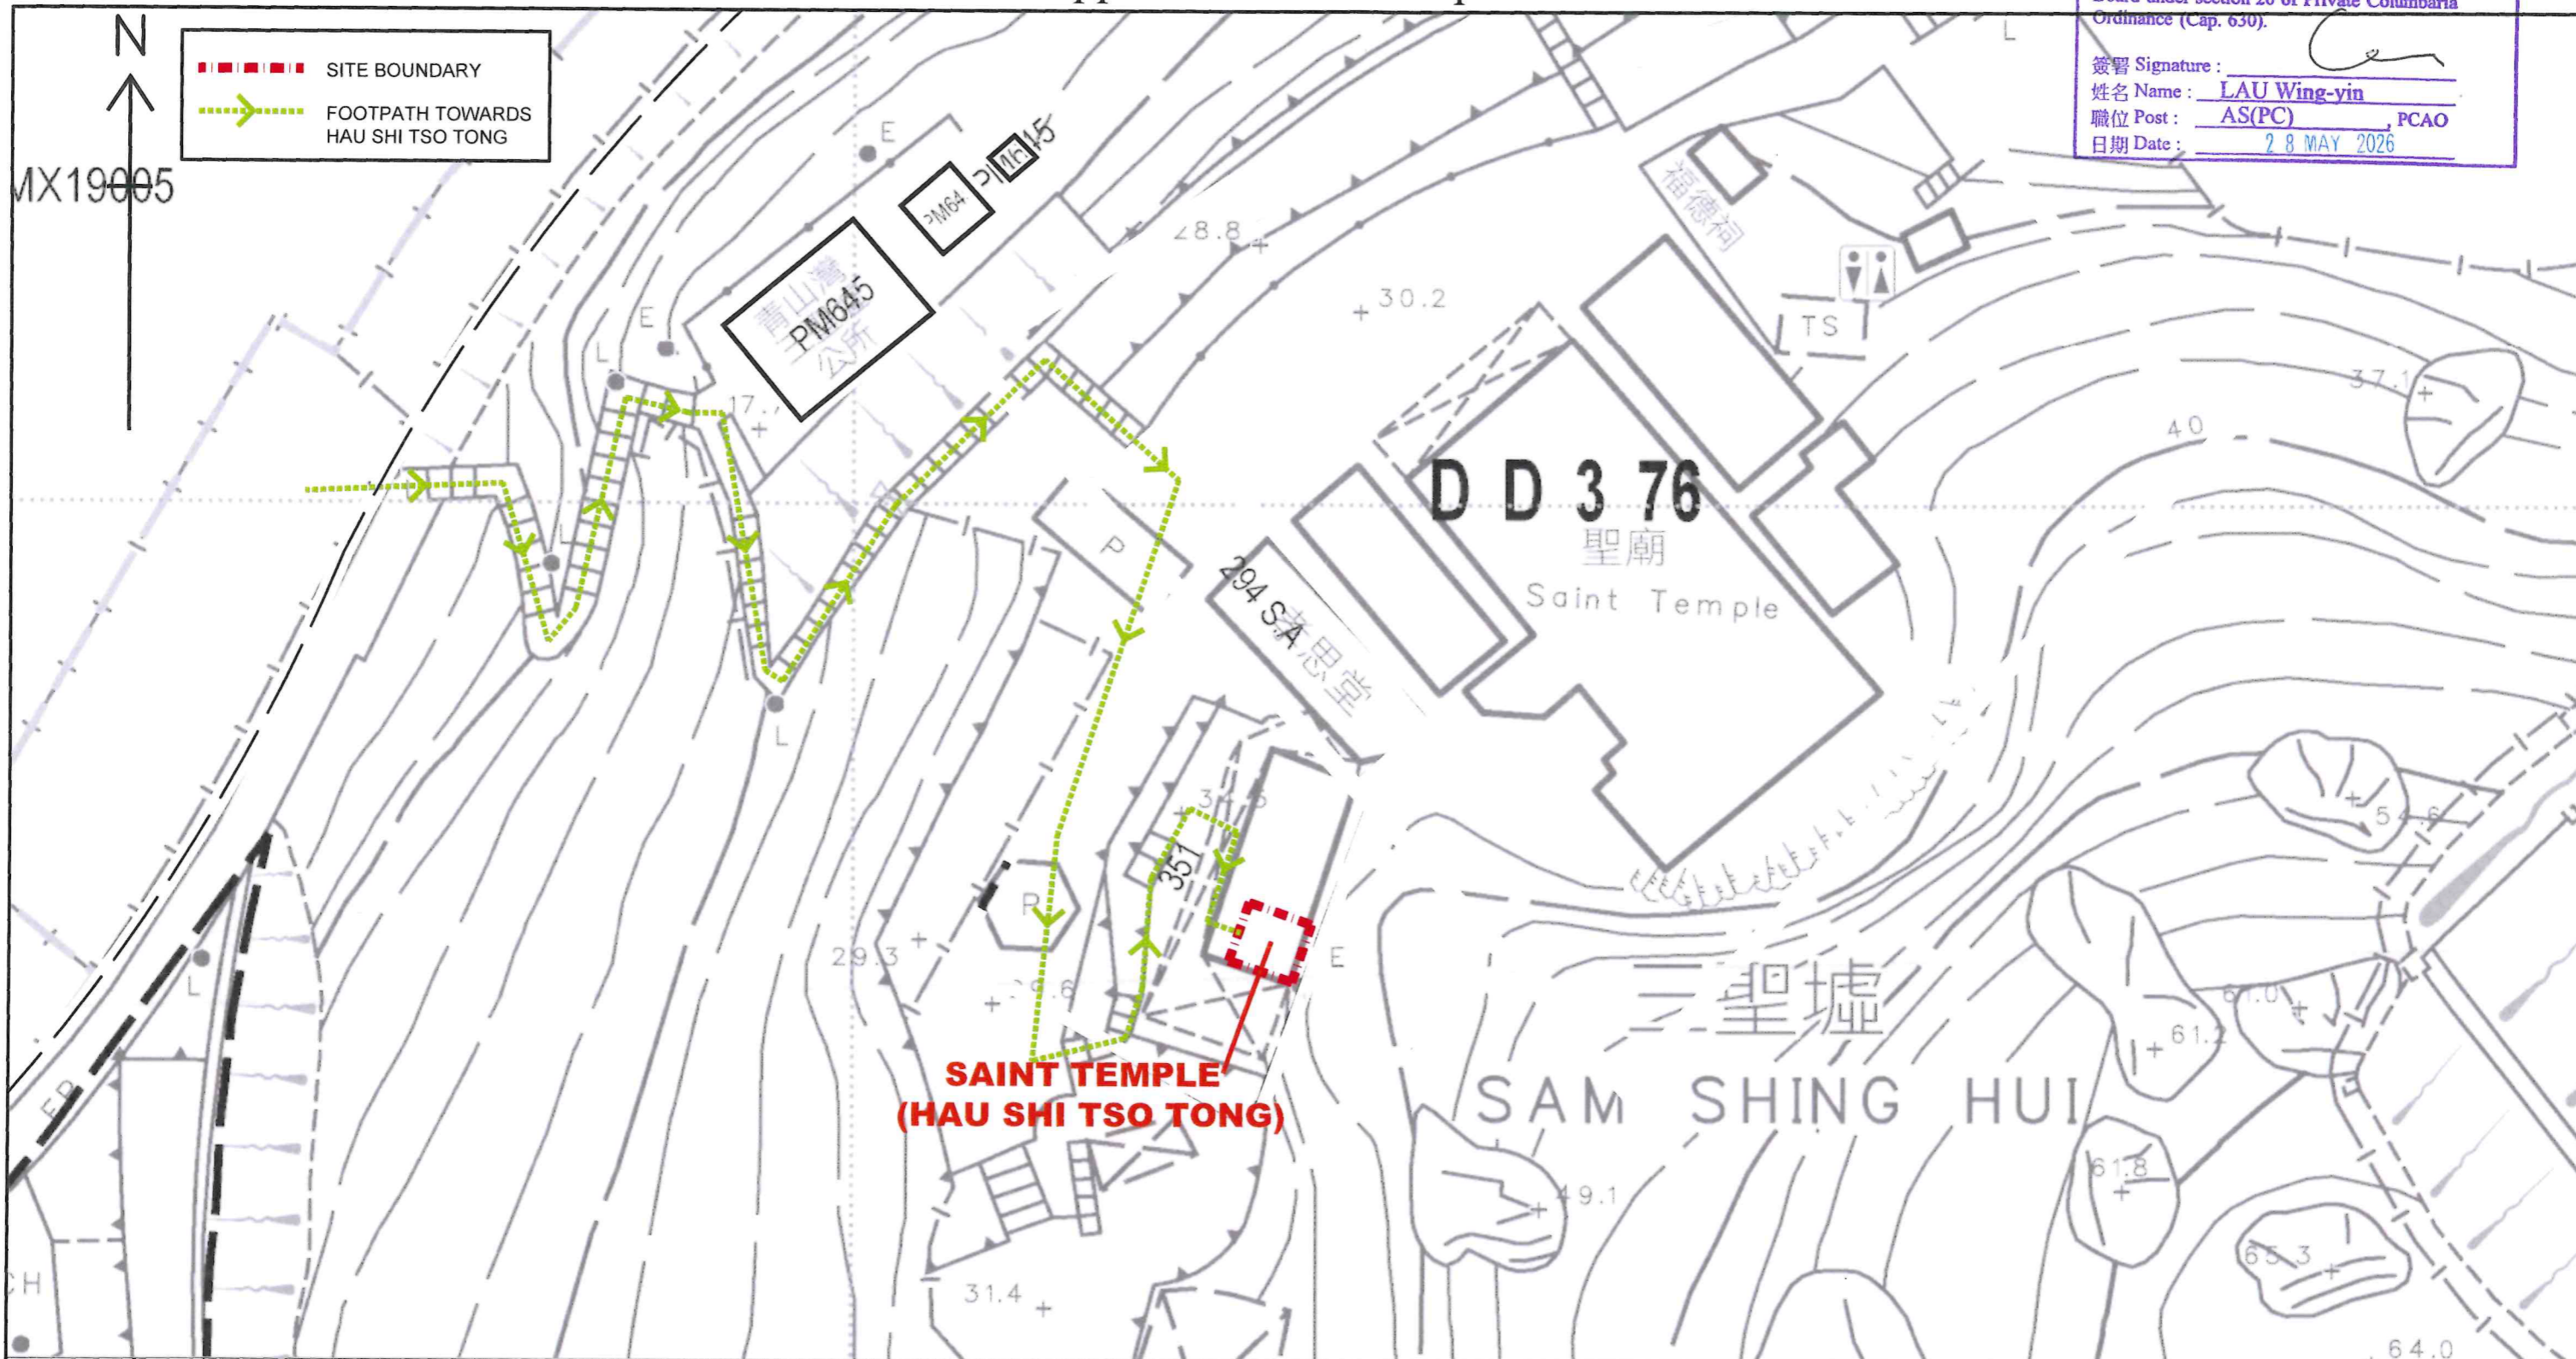

<p>NAME OF COLUMBARIUM</p> <p>SAINT TEMPLE (HAU SHI TSO TONG)</p> <p>LOT NO. 351 (PART) IN DD376, TUEN MUN, NEW TERRITORIES</p>	<p>APPLICANT</p> <p>[REDACTED]</p> <p>NAME AND SIGNATURE OF APPLICANT</p> <p>HONG KONG IDENTITY CARD NUMBER [REDACTED]</p> <p>DATE: [REDACTED]</p>	<p>AUTHORIZED PERSON</p> <p> CHOW SAI HUNG</p> <p><small>SIGNATURE AND NAME OF AUTHORIZED PERSON (AUTHORIZED PERSON / REGISTERED STRUCTURAL ENGINEER MEANS A PERSON REGISTERED UNDER SECTION 3 OF THE BUILDINGS ORDINANCE (CAP. 123)) REGISTRATION NUMBER #: AP(A) 10/96 DATE OF EXPIRY OF REGISTRATION #: 01/07/2030 DATE: 30/10/2025 # Must conform to the register under Section 3 of the Buildings Ordinance (Cap. 123)</small></p>	<p>PROJECT MANAGER</p> <p> 天棗 策劃管理</p> <p>DRAWING TITLE</p> <p>PROPOSED SITE PLAN - APPLICATION FOR EXEMPTION</p> <table border="1" style="width: 100%; border-collapse: collapse;"> <tr> <td style="width: 50%;">PLAN NO.</td> <td style="width: 50%;">REV.</td> </tr> <tr> <td style="text-align: center;">EXE-S-01</td> <td style="text-align: center;">5</td> </tr> <tr> <td>DRAWN TO METRIC SCALE</td> <td>DATE</td> </tr> <tr> <td style="text-align: center;">1:150</td> <td style="text-align: center;">15 OCTOBER, 2025</td> </tr> </table>	PLAN NO.	REV.	EXE-S-01	5	DRAWN TO METRIC SCALE	DATE	1:150	15 OCTOBER, 2025
PLAN NO.	REV.										
EXE-S-01	5										
DRAWN TO METRIC SCALE	DATE										
1:150	15 OCTOBER, 2025										