


PROPOSED SITE PLAN
APPLICATION FOR EXEMPTION

LEGEND :
PLANNING APPLICATION
BOUNDARY FOR
KU NGAM CHING YUEN

SITE BOUNDARY

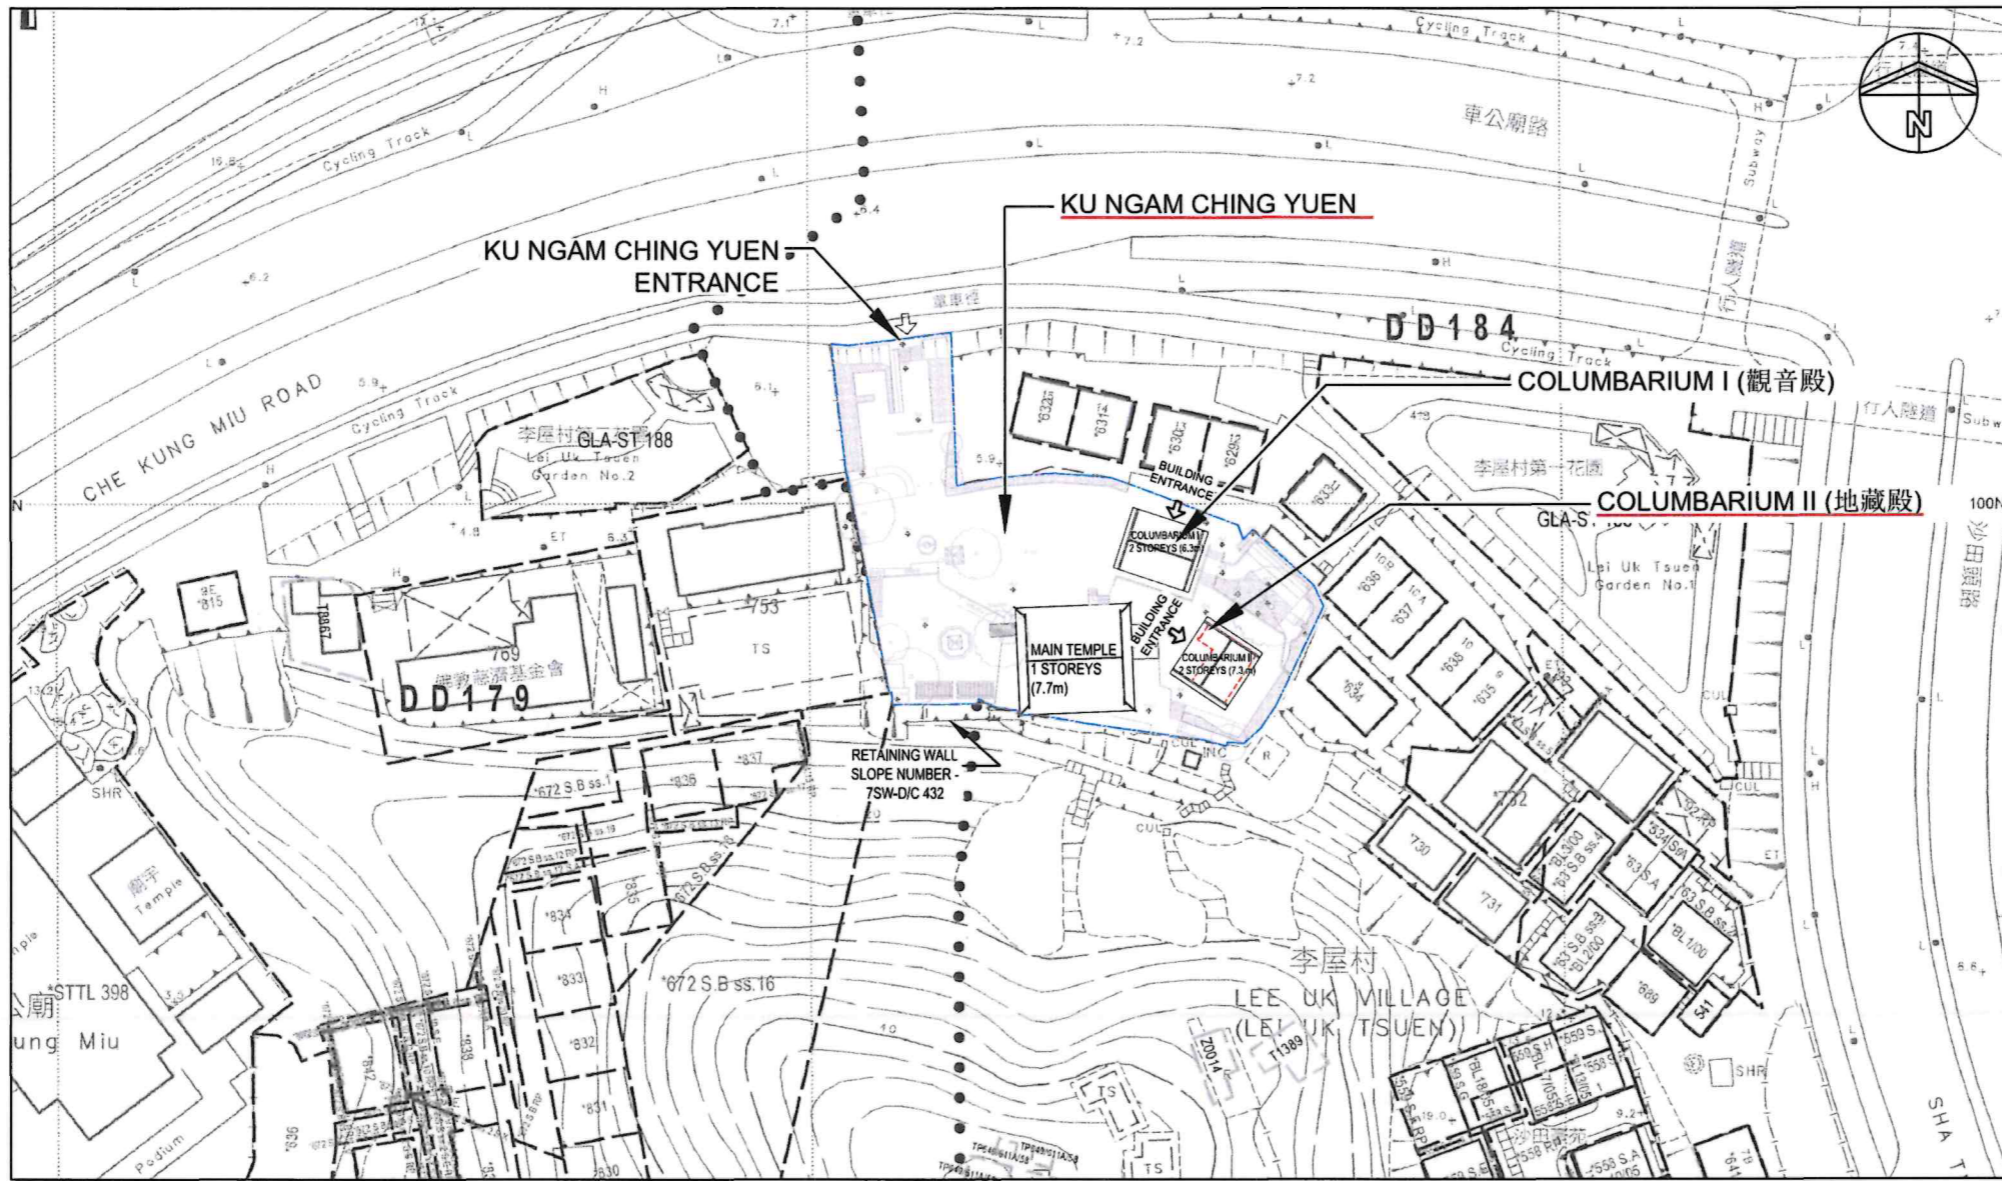

經私營骨灰安置所牌照委員會根據《私營骨灰安置所條例》(第 630 章)第 26 條批准的圖則。
Plans approved by Private Columbaria Licensing Board under section 26 of Private Columbaria Ordinance (Cap. 630).

簽署 Signature:
姓名 Name: LAU Wing-yin
職位 Post: AS(PC), PCAO
日期 Date: 28 MAY 2026

PROPOSED SITE PLAN (PLAN NO. 001)

Scale 1:1000

REVISION		
NO.	DATE	DESCRIPTION

ARCHITECT
STUDIO | RCM
18/F | Xiu Hua Commercial Building
211-213 Jaffe Road | Wan Chai | HK
Tel: 3583-2000 | Fax: 2120-5030
Email: mail@studiorca.com

STUDIO | RAYMOND CHAU | ARCHITECTURE | LIMITED

PROJECT NAME
PROPOSED COLUMBARIUM AT
1 CHE KUNG MIU ROAD, TAI WAI,
SHATIN, NEW TERRITORIES
LOT NO. 561 (PART) IN D.D. 184
(KU NGAM CHING YUEN)

DRAWING TITLE
SITE PLAN

DRAWN BY	JL	CHECKED BY	RC
SCALE	1:1000	DATE	13.02.2026
JOB NO.	1756	DRAWING NO.	A-1

NAME OF COLUMBARIUM: KU NGAM CHING YUEN (地藏殿)
ADDRESS: 1 CHE KUNG MIU ROAD,
KU NGAM CHING YUEN, TAI WAI, SHATIN, NEW TERRITORIES
(LOT NO: 561 (PART)
IN D.D. 184)

DATE (DD/MM/YYYY)

NAME AND SIGNATURE OF APPLICANT (IF THE APPLICANT IS A NATURAL PERSON)
/AUTHORIZED PERSON/AUTHORIZED PARTNER*

HONG KONG IDENTITY CARD NUMBER/TRAVEL DOCUMENT NUMBER*

古巖淨苑有限公司
KU NGAM CHING YUEN LIMITED

CHOP OF BODY CORPORATE/PARTNERSHIP* (IF APPLICABLE)

* MUST CONFORM TO THE REGISTER UNDER SECTION 3 OF THE BUILDINGS ORDINANCE (CAP. 123) *****
* DELETE IF APPLICABLE *Authorized Signature(s)*

SIGNATURE AND NAME
OF AUTHORIZED PERSON/
~~REGISTERED STRUCTURAL ENGINEER*~~
(AUTHORIZED PERSON REGISTERED STRUCTURAL ENGINEER
MEANS A PERSON REGISTERED UNDER SECTION 3 OF THE
BUILDINGS ORDINANCE (CAP. 123))

周 Raymond M.W. Chau
BArch (Toronto), HKIA
Registered Architect
Authorized Person

06/03/2026
DATE (DD/MM/YYYY)

REGISTRATION NUMBER#: AP(A) 15/95

DATE OF EXPIRY OF REGISTRATION#: 06.04.2030