

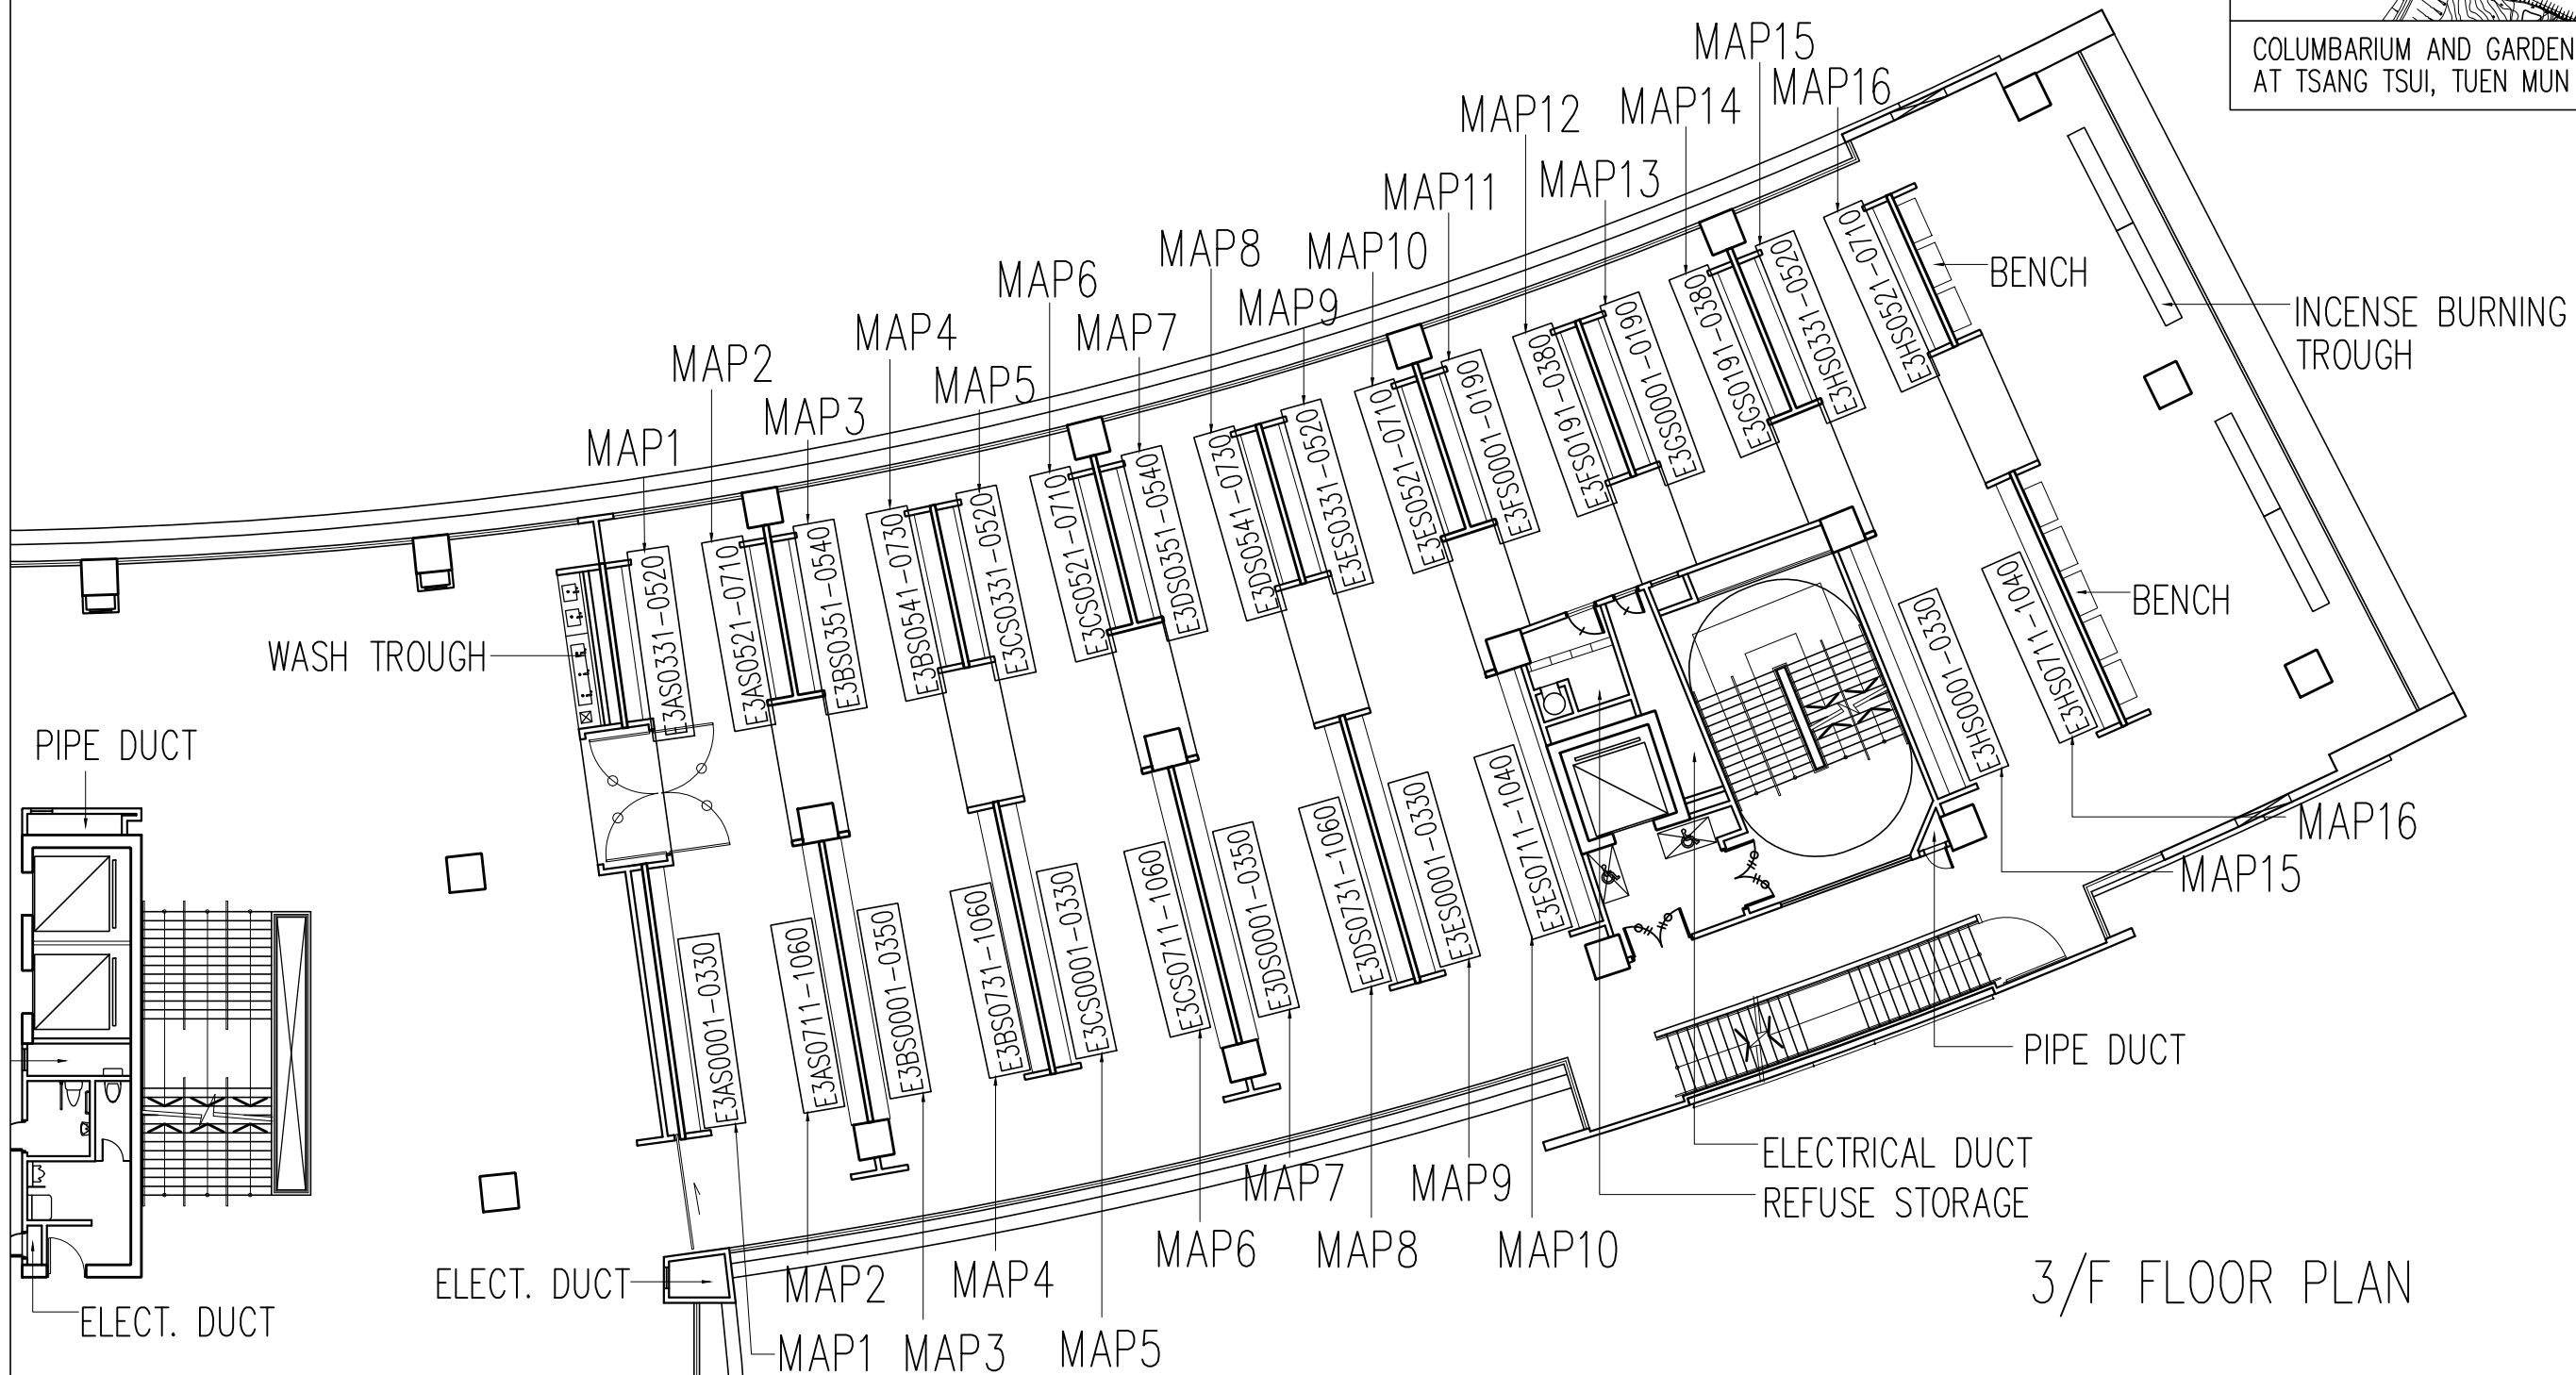


3/F (NON-INCENSE FREE FLOOR)

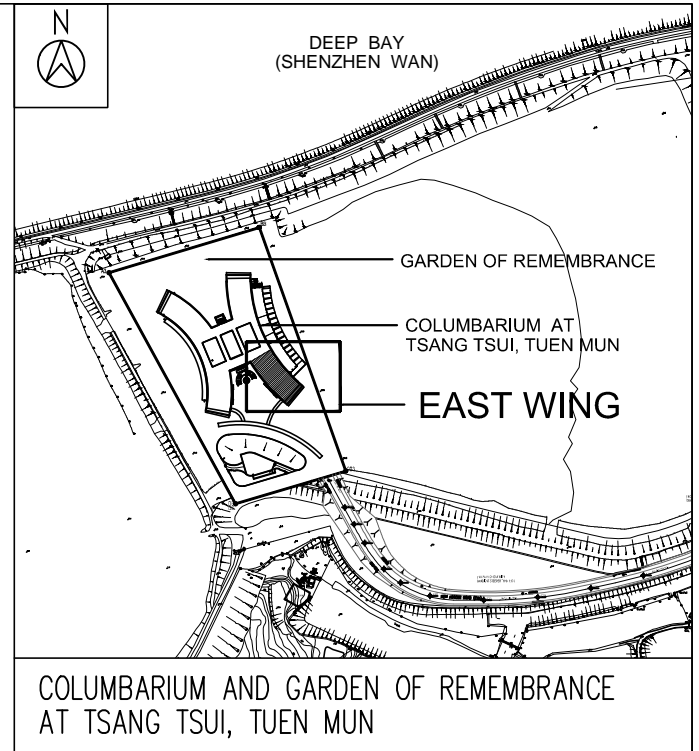



3/F FLOOR PLAN

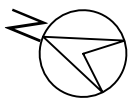


NOTE:

ON THE 4/F, ONLY THE FOLLOWING LARGE NICHES WILL BE ALLOCATED IN THE 2nd PHASE:
E4AF0571 - 0610, E4BF0191 - 0320 AND E4BF0501 - 0550



4/F (NON-INCENSE FREE FLOOR)

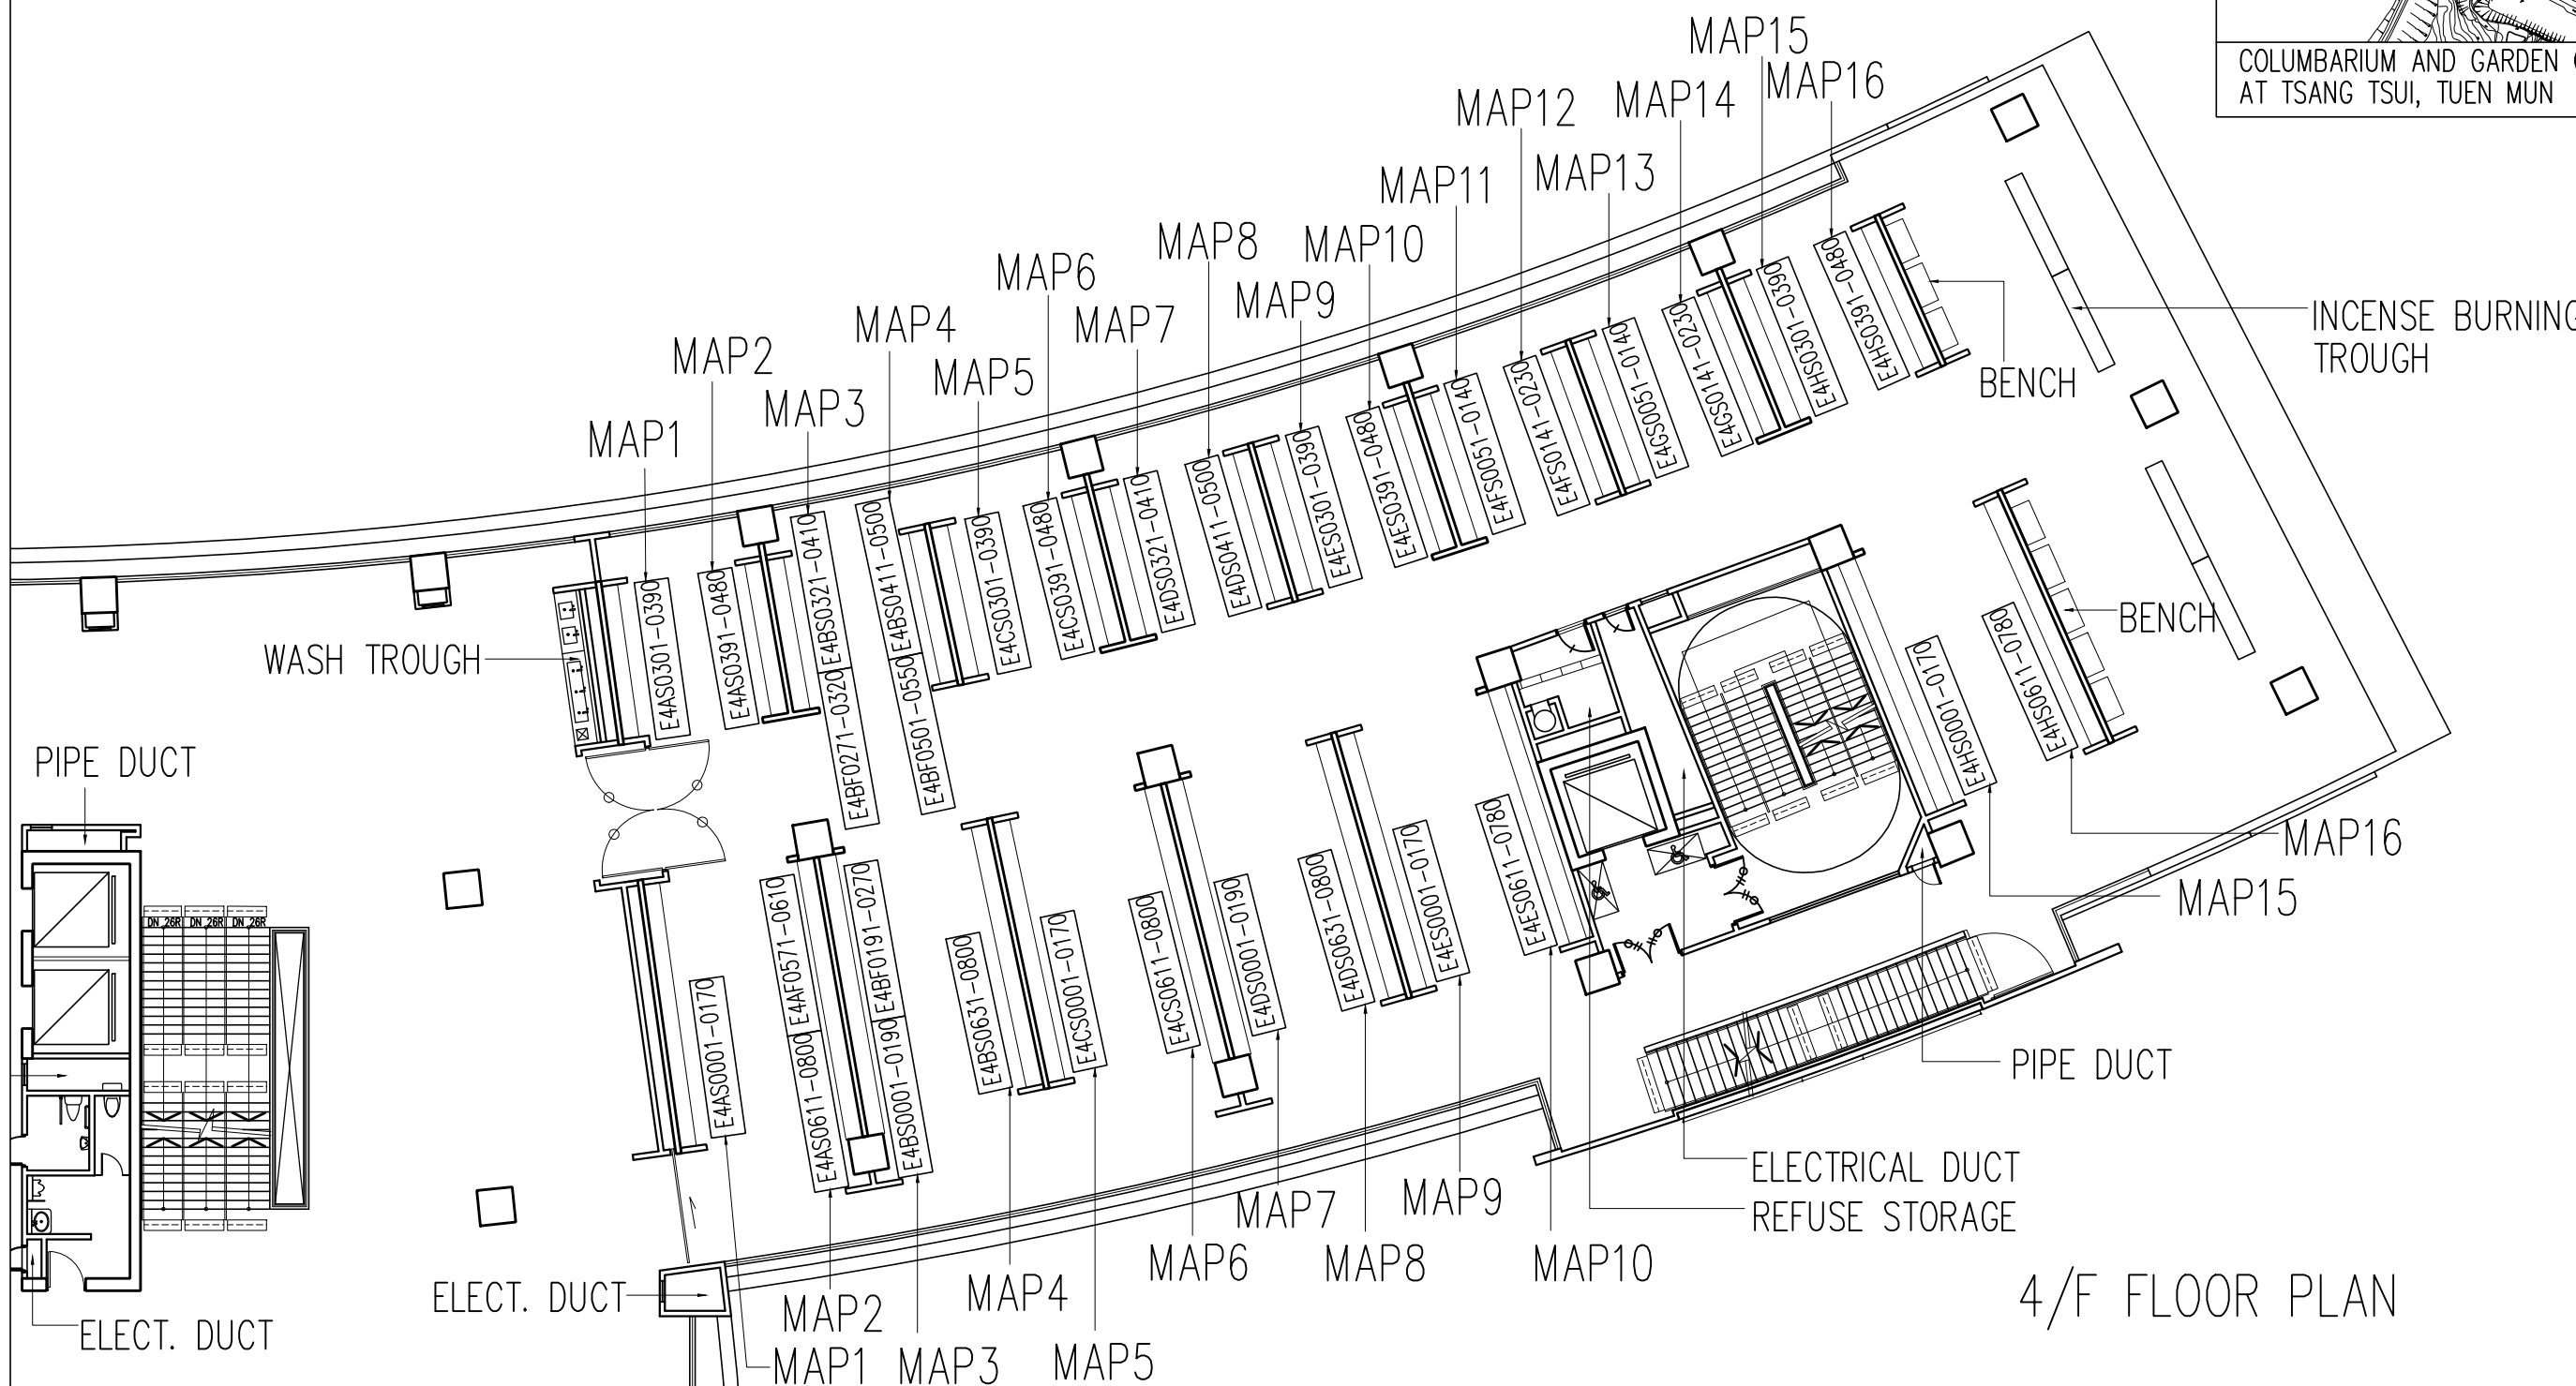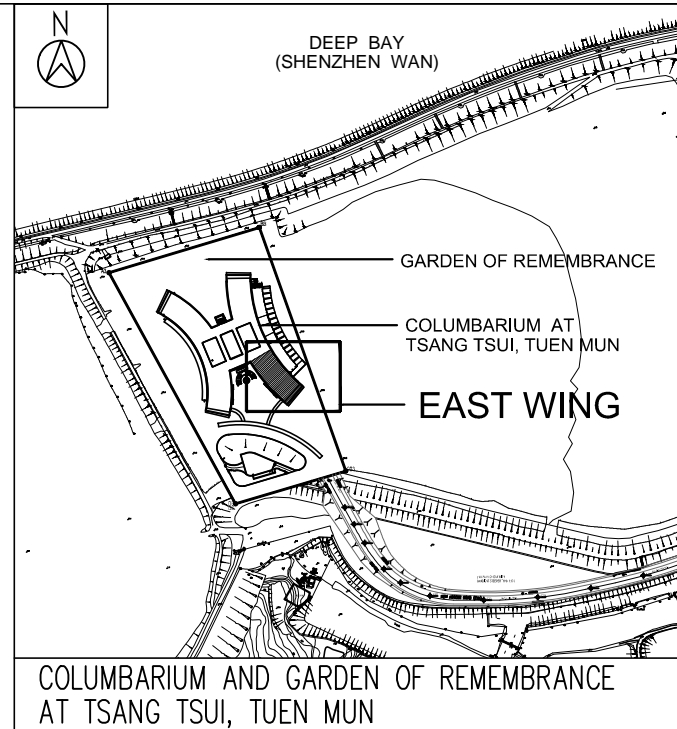

4/F FLOOR PLAN



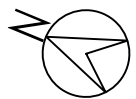


6/F (INCENSE FREE FLOOR)

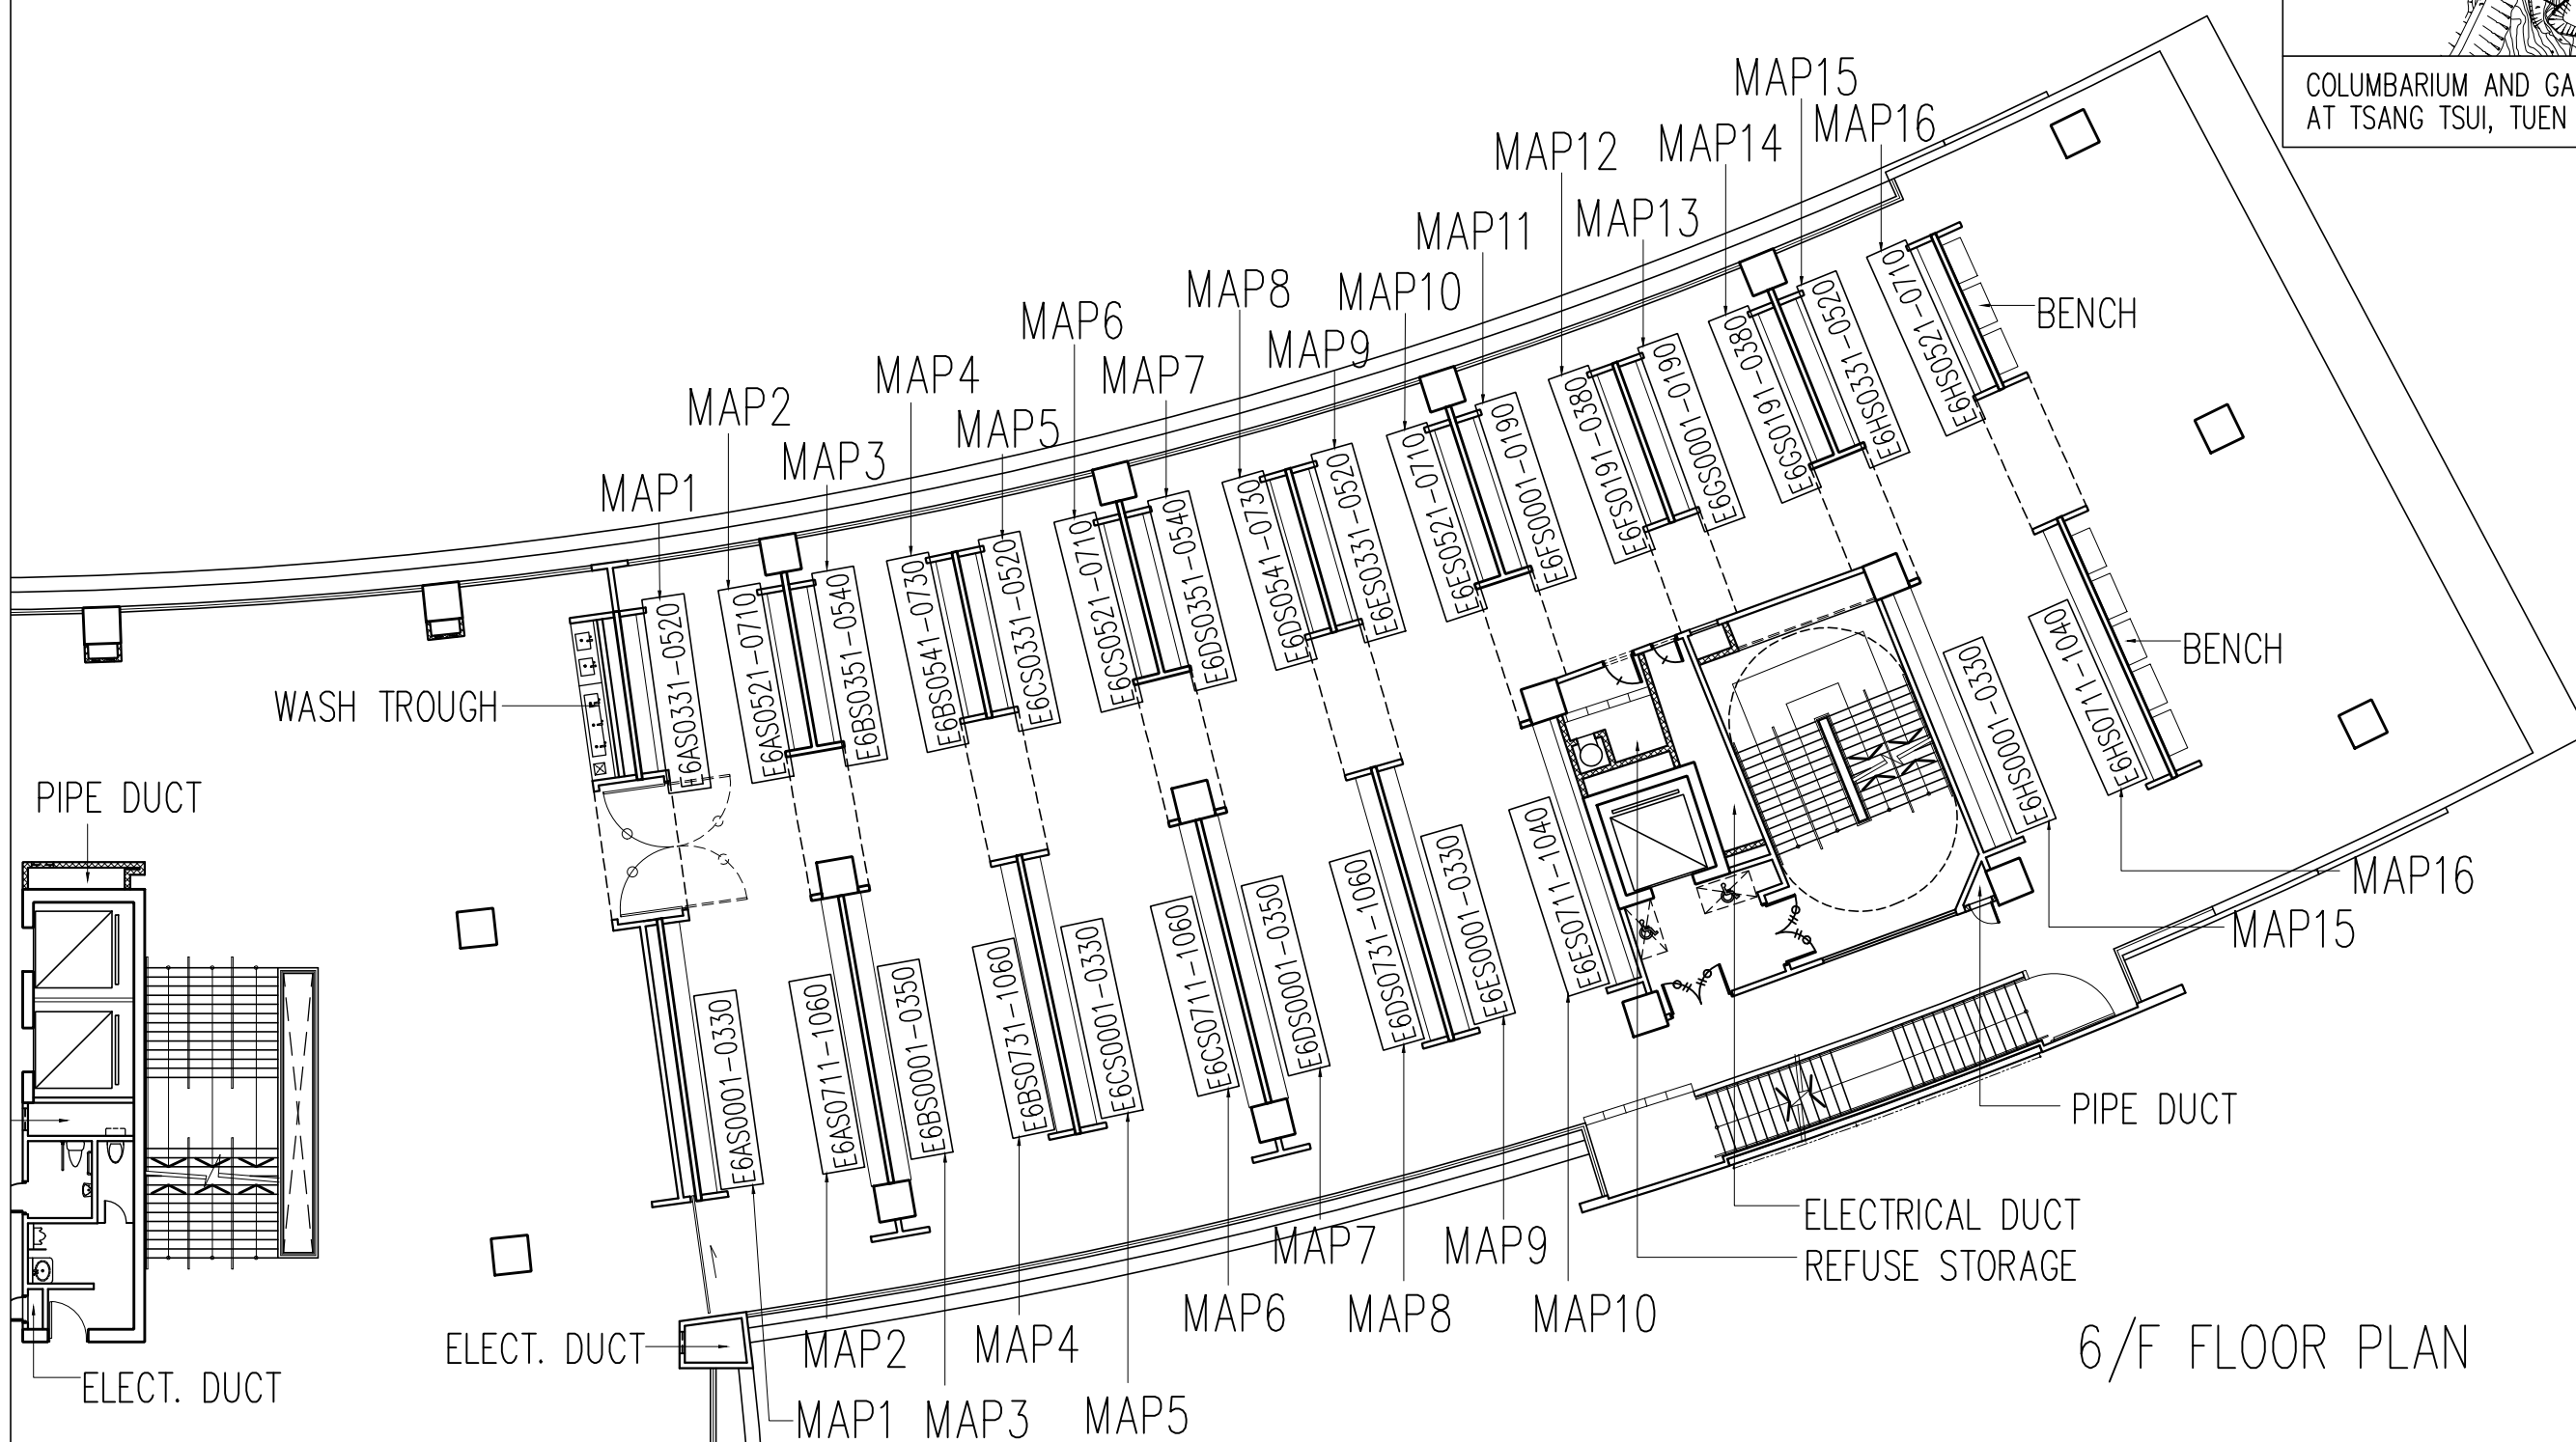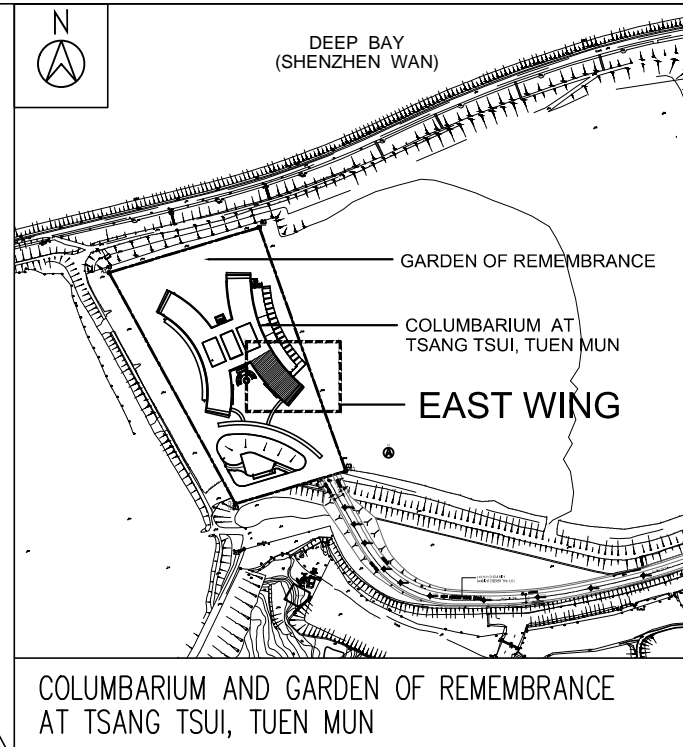

6/F FLOOR PLAN

1/F (NON-INCENSE FREE FLOOR)

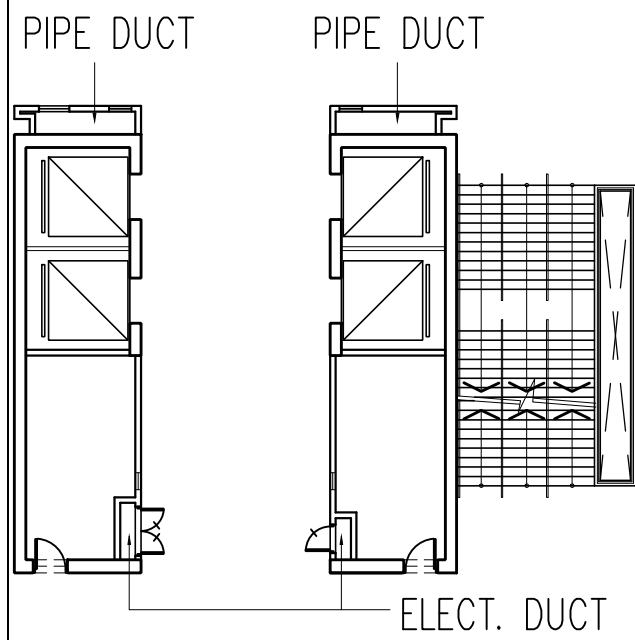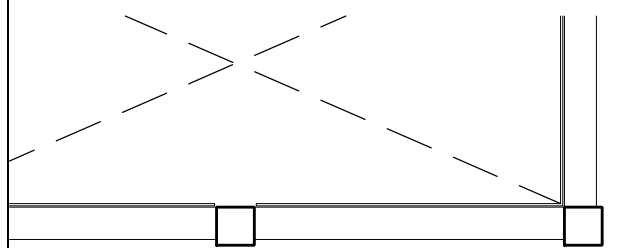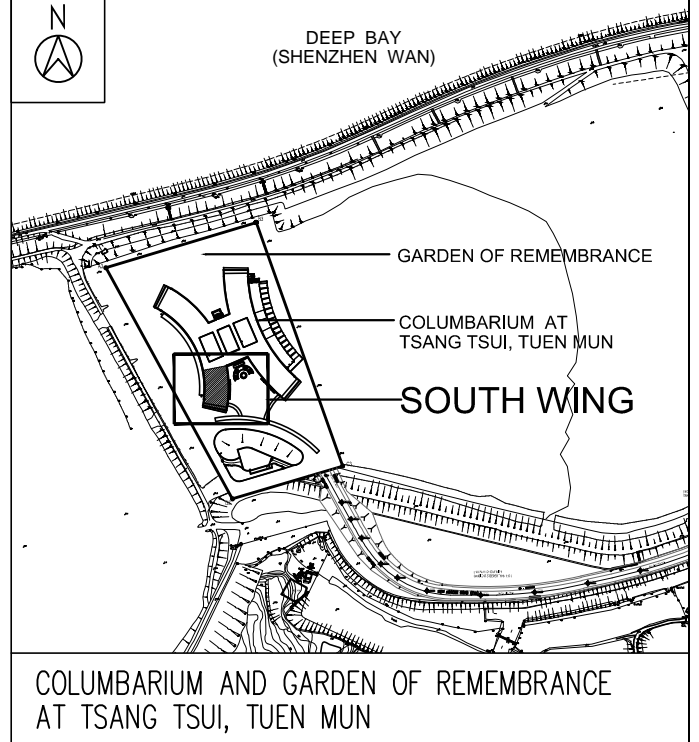

PIPE DUCT

PIPE DUCT

ELECT. DUCT

ELECT. DUCT



REFUSE STORAGE
ELECTRICAL DUCT

PIPE DUCT

WASH TROUGH

BENCH

INCENSE BURNING TROUGH

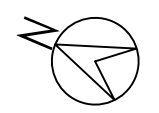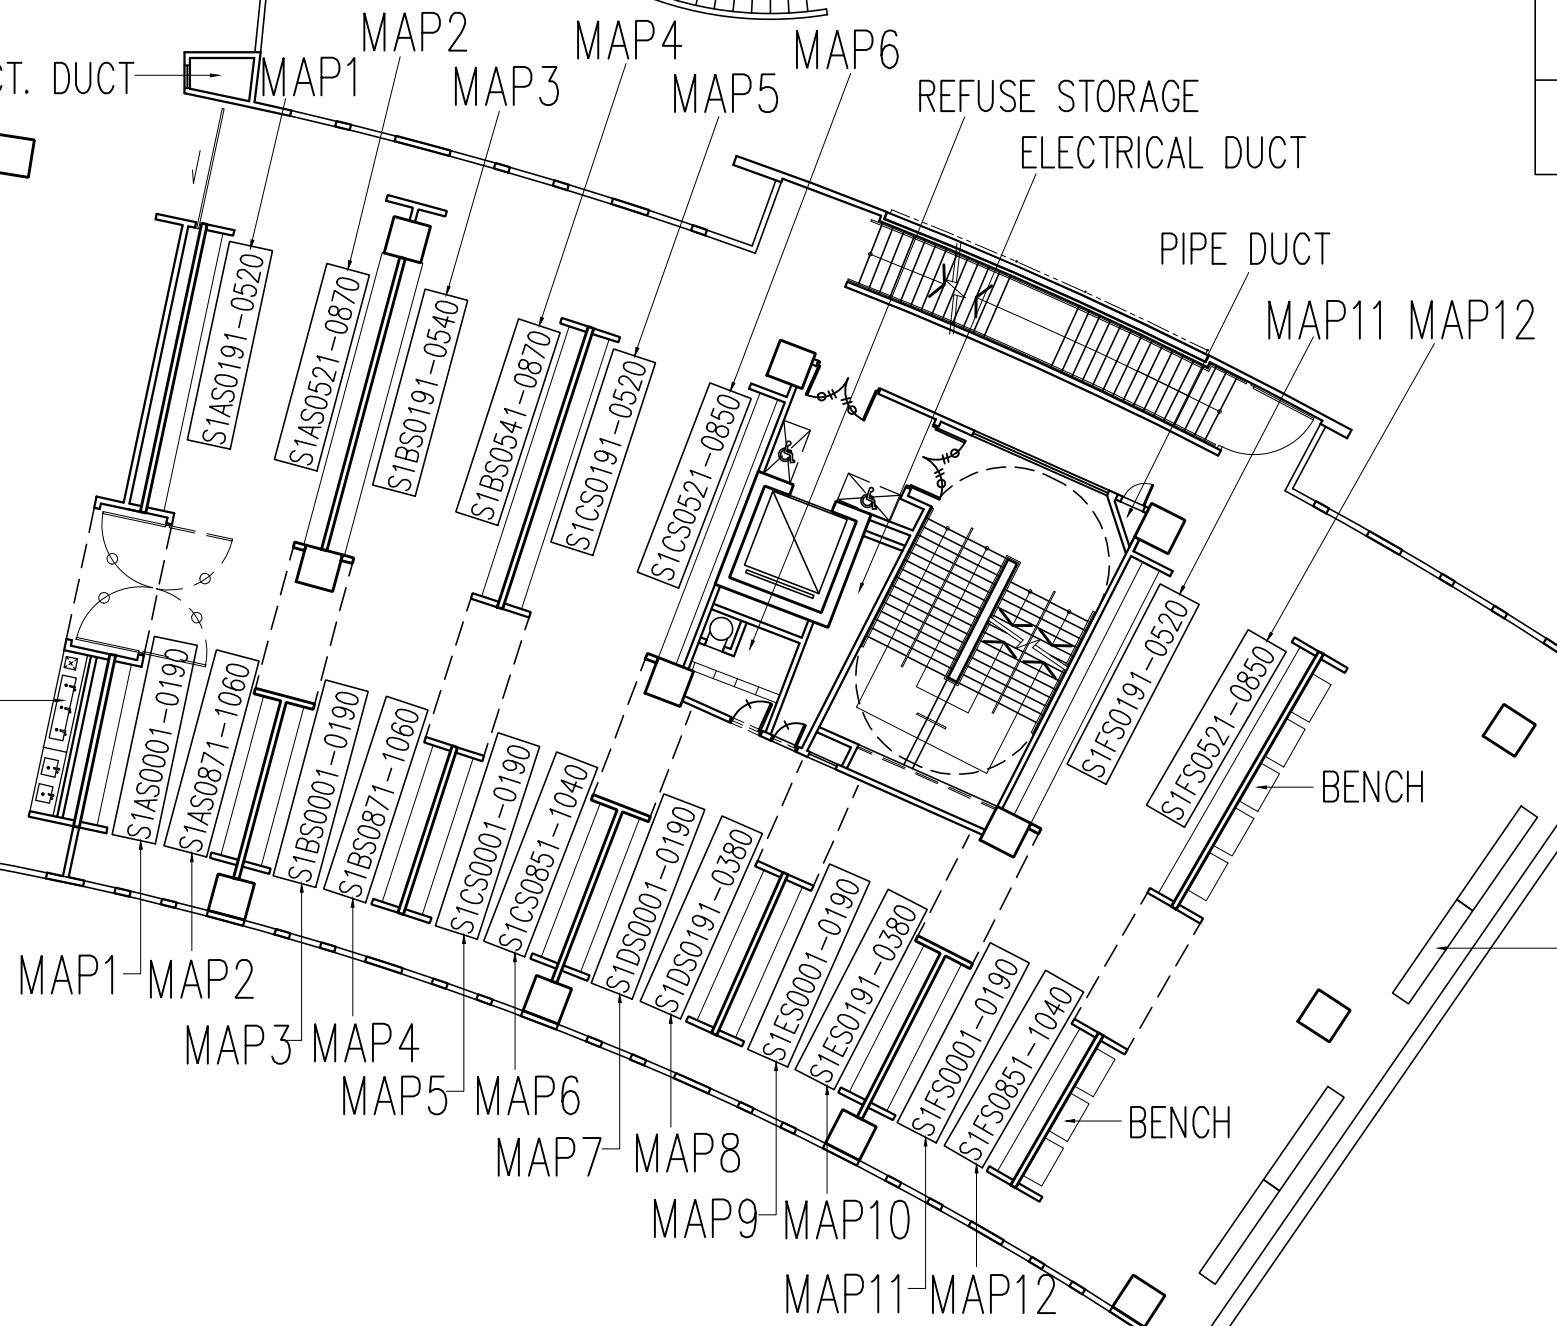

1/F FLOOR PLAN