



# 2024年葵青區年宵市場(葵涌運動場)攤位分佈圖

## Layout Plan of 2024 Kwai Tsing Lunar New Year Fair Site

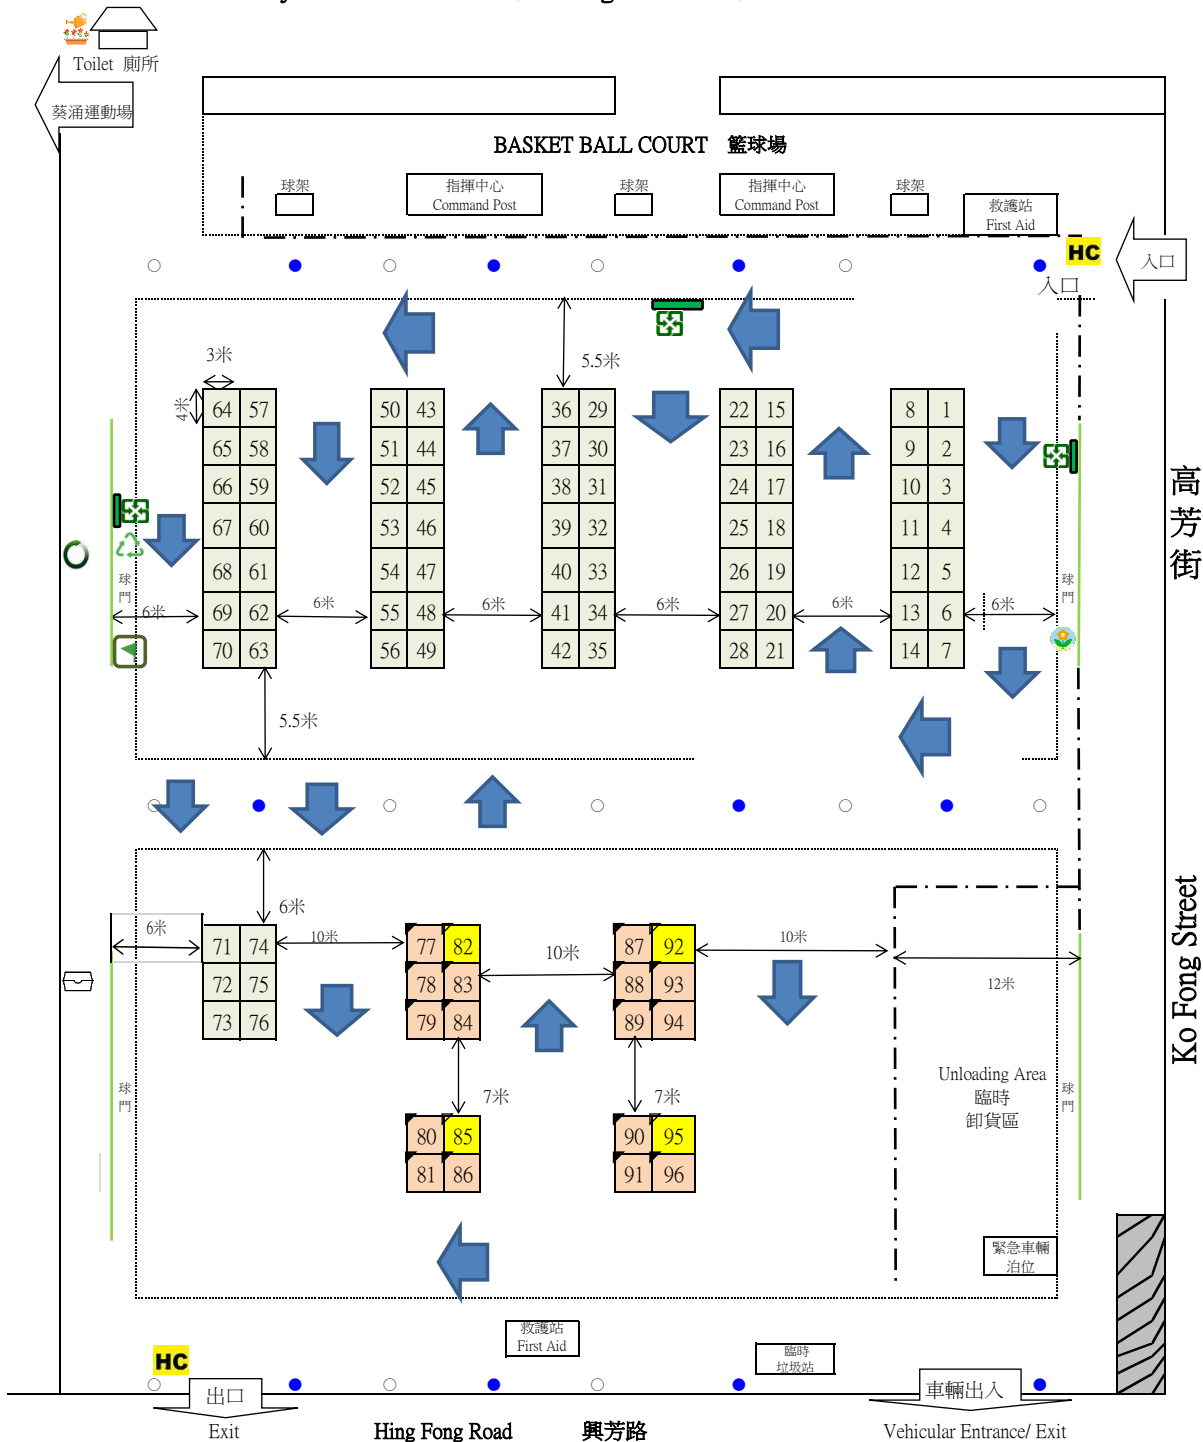

**圖例 (不依比例)**

	Wet Goods Stall	濕貨攤位76個 1號-76號 (4米 X 3米)
	Dry Goods Stall	乾貨攤位(不可貯存及使用氮瓶) 16個 77號-96號(*除外) (4米 X 3米)
	Dry Goods Stall	指定乾貨攤位(可在攤位內貯存及使用不超過一百五十公升的氮氣) 4個 *(82, 85, 92及95號) (4米 X 3米)
	Resources Sharing Corner	資源共享區
	Tree pit / Lamp Post	樹槽 Tree pit / 燈柱 Lamp Post
	Mill Barriers	鐵圍欄杆 Mill Barriers
	Head Count Device	人流統計 head count device
	Wooden Pallets/Polyfoam Collex	枋膠收集處 Wooden Pallets/Polyfoam Collex
	Recyclables Collection Bins	三色回收桶 Sets of Recyclables Collection Bins
	Water Point (Irrigation)	水站(淋花) Water Point (Irrigation)

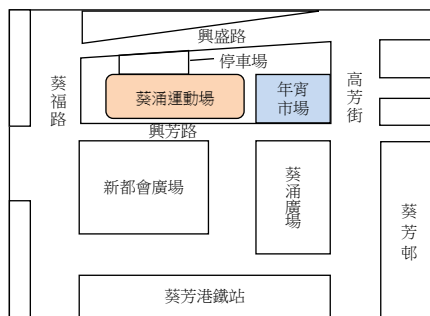

	Direction of flow
	Promotional Booth for Green Group
	Leftover Plants Collection Point (After fair)
	Banner for Recycling Point
	Metal Cage (Cardboard Collection)