


Proposed Floor Plan
Application for Licence in Respect of Non-Pre-cut-off Columbarium

Sample

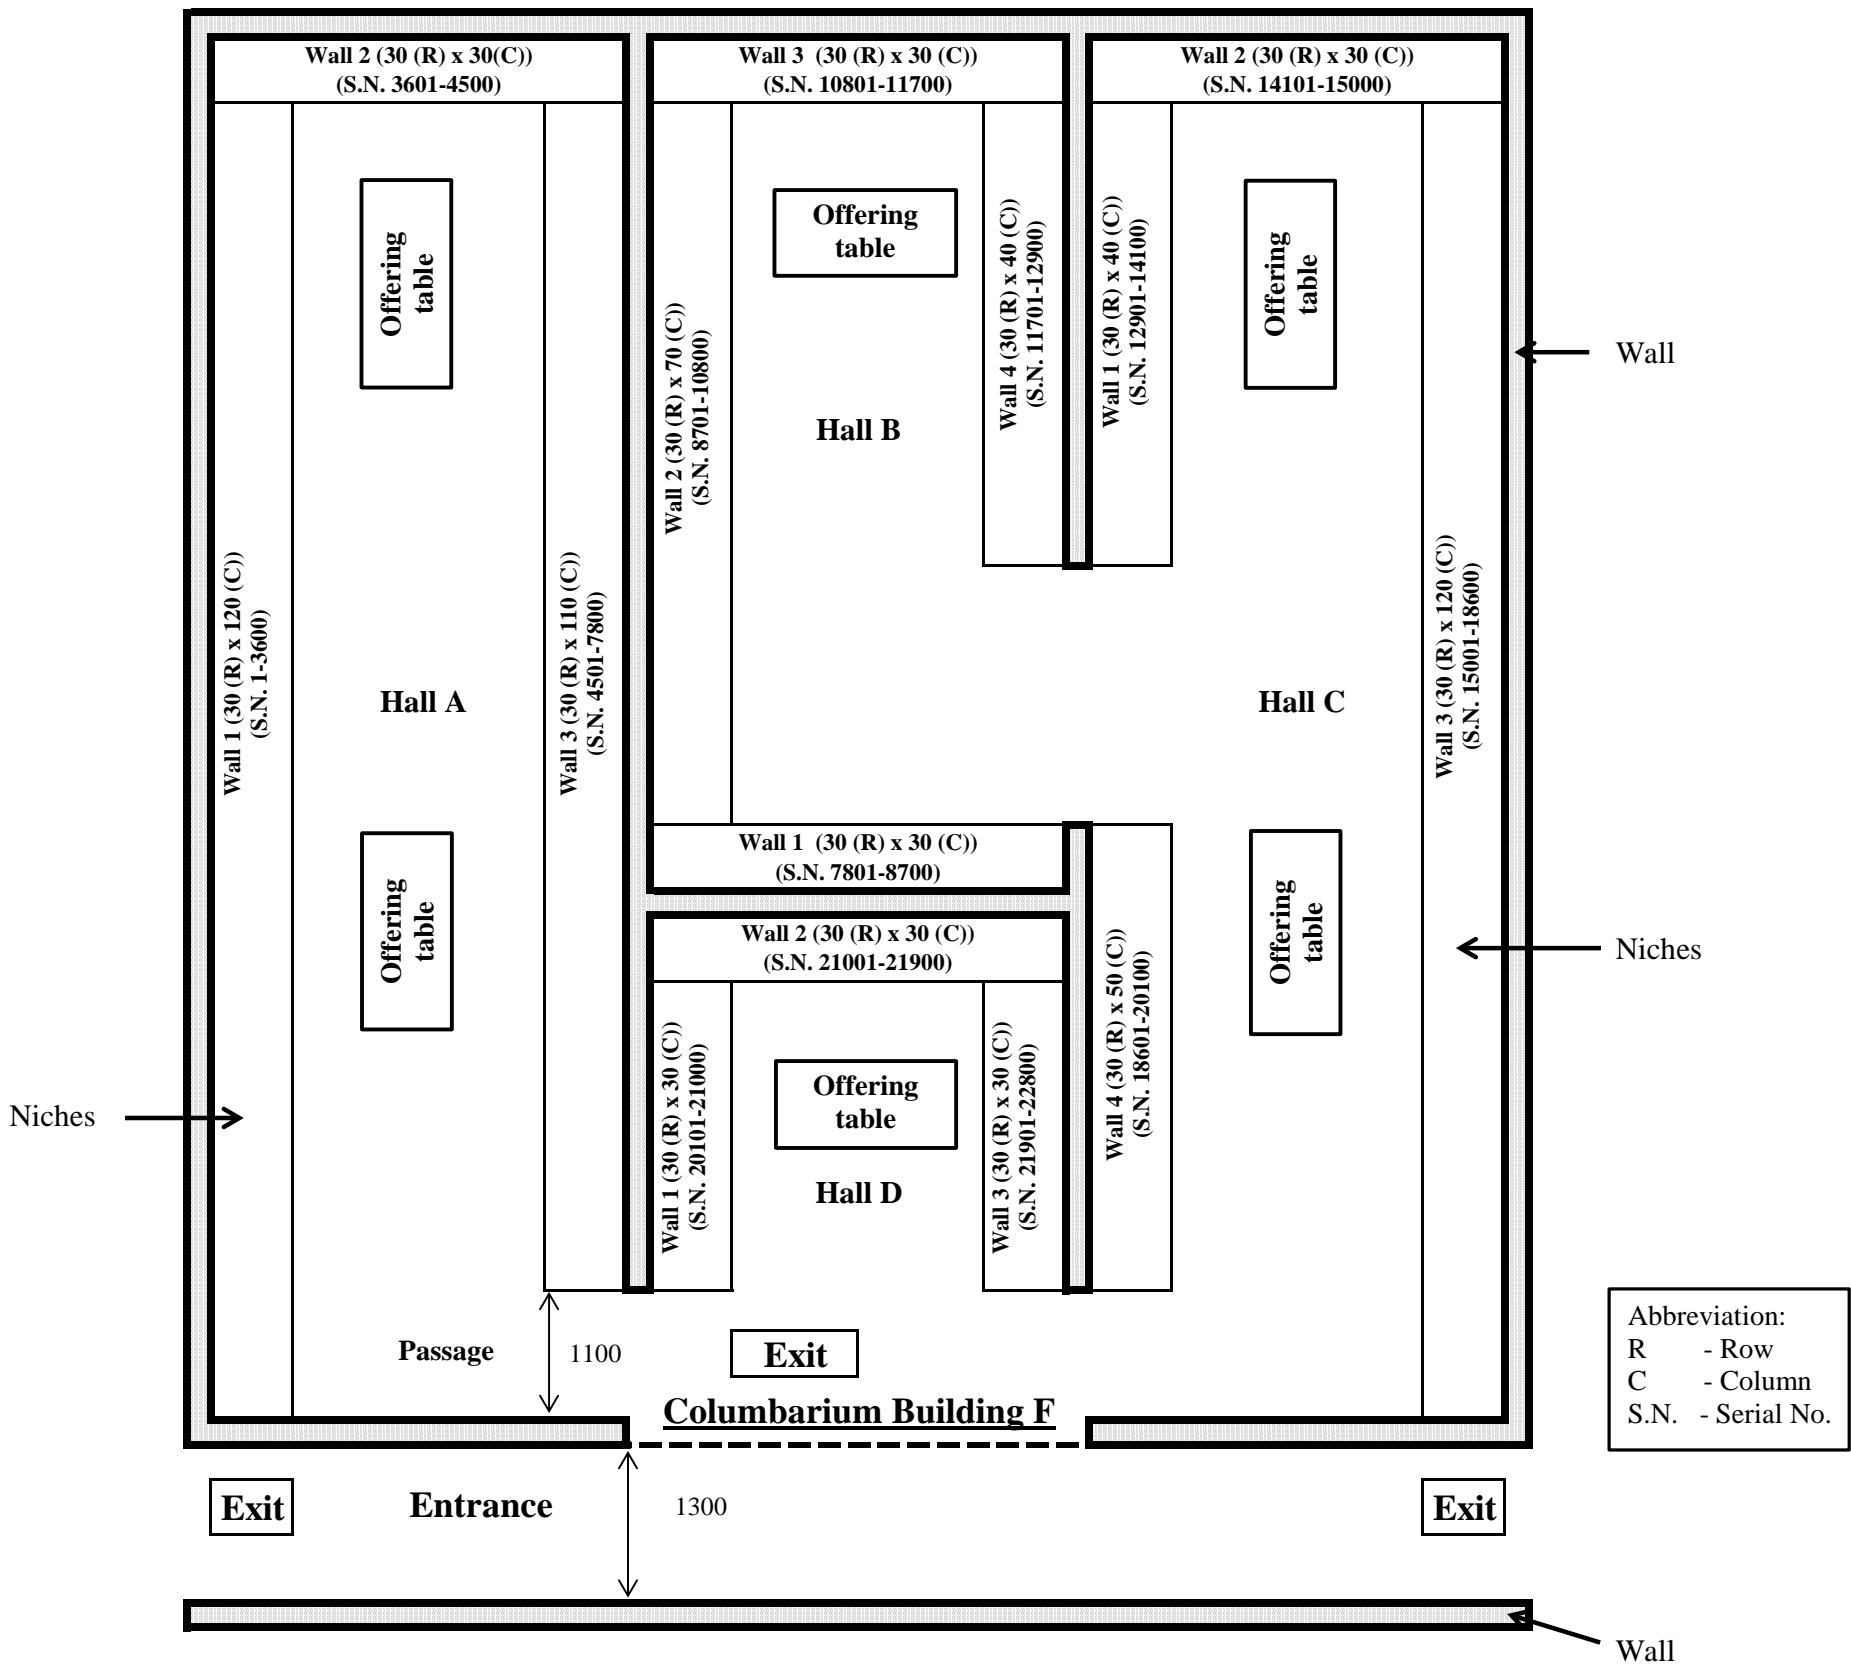

(Drawn to metric scale)
Proposed Floor Plan of G/F, Columbarium Building F (Plan No. 003)

Name of Columbarium : XX寺
Address : G/F - 1/F, Building A and G/F, Buildings B – F, Nos. 68-78, XXX Tsuen, Yuen Long, N.T.

Date (dd/mm/yyyy)	Name and Signature of Applicant (if the applicant is a natural person)/Authorized Person/Authorized Partner*	Date (dd/mm/yyyy)	Signature and Name of Authorized Person/Registered Structural Engineer* (Authorized Person/Registered Structural Engineer means a person registered under section 3 of the Buildings Ordinance (Cap.123))
Hong Kong Identity Card Number/Travel Document Number*		Registration Number#: _____	
Chop of Body Corporate/Partnership* (if applicable)		Date of Expiry of Registration#: _____	

Must conform to the register under section 3 of the Buildings Ordinance (Cap.123)
* Delete if inapplicable