

Private Columbarium
Summary of Application for Temporary suspension of liability (TSOL)
(For Publication Purpose)

Information stated in this application summary is provided by the applicant and has not been verified by the Private Columbaria Licensing Board. It is the responsibility of the applicant to ensure that all the information contained in this application summary is entirely correct.

(1) Basic information of the columbarium

Name of the columbarium : Ching To Yuen

Address of the columbarium : 60 To Fung Shan Road, Shatin, New Territories, Hong Kong
(Lot No. 374 (part) and Section A of Lot No. 375 (part) in D.D. 186)

Year of establishment : 2005

Name of operator : Ching To Yuen Limited

Status of operator : *land owner / ~~current tenant of the premises~~ (under a lease / ~~tenancy~~ of
years from 26 Aug 2003 to 30 Jun 2047)

(2) Site information and building arrangement

This columbarium has a site area of about 177 square meters and a total building floor area of about 177 square meters. It is composed of:

1 columbarium block(s);

0 joss paper burner(s);


0 refuse storage rooms;

Other buildings which are facilities necessary for or ancillary to the operation of the columbarium (please specify nature and number) NIL

Other facilities necessary for or ancillary to the operation of the columbarium (e.g.: parking facilities, loading and unloading facilities) (please specify nature, area and number) NIL

* Delete where appropriate.

(3) PROPOSED SITE PLAN OF THE COLUMBARIUM

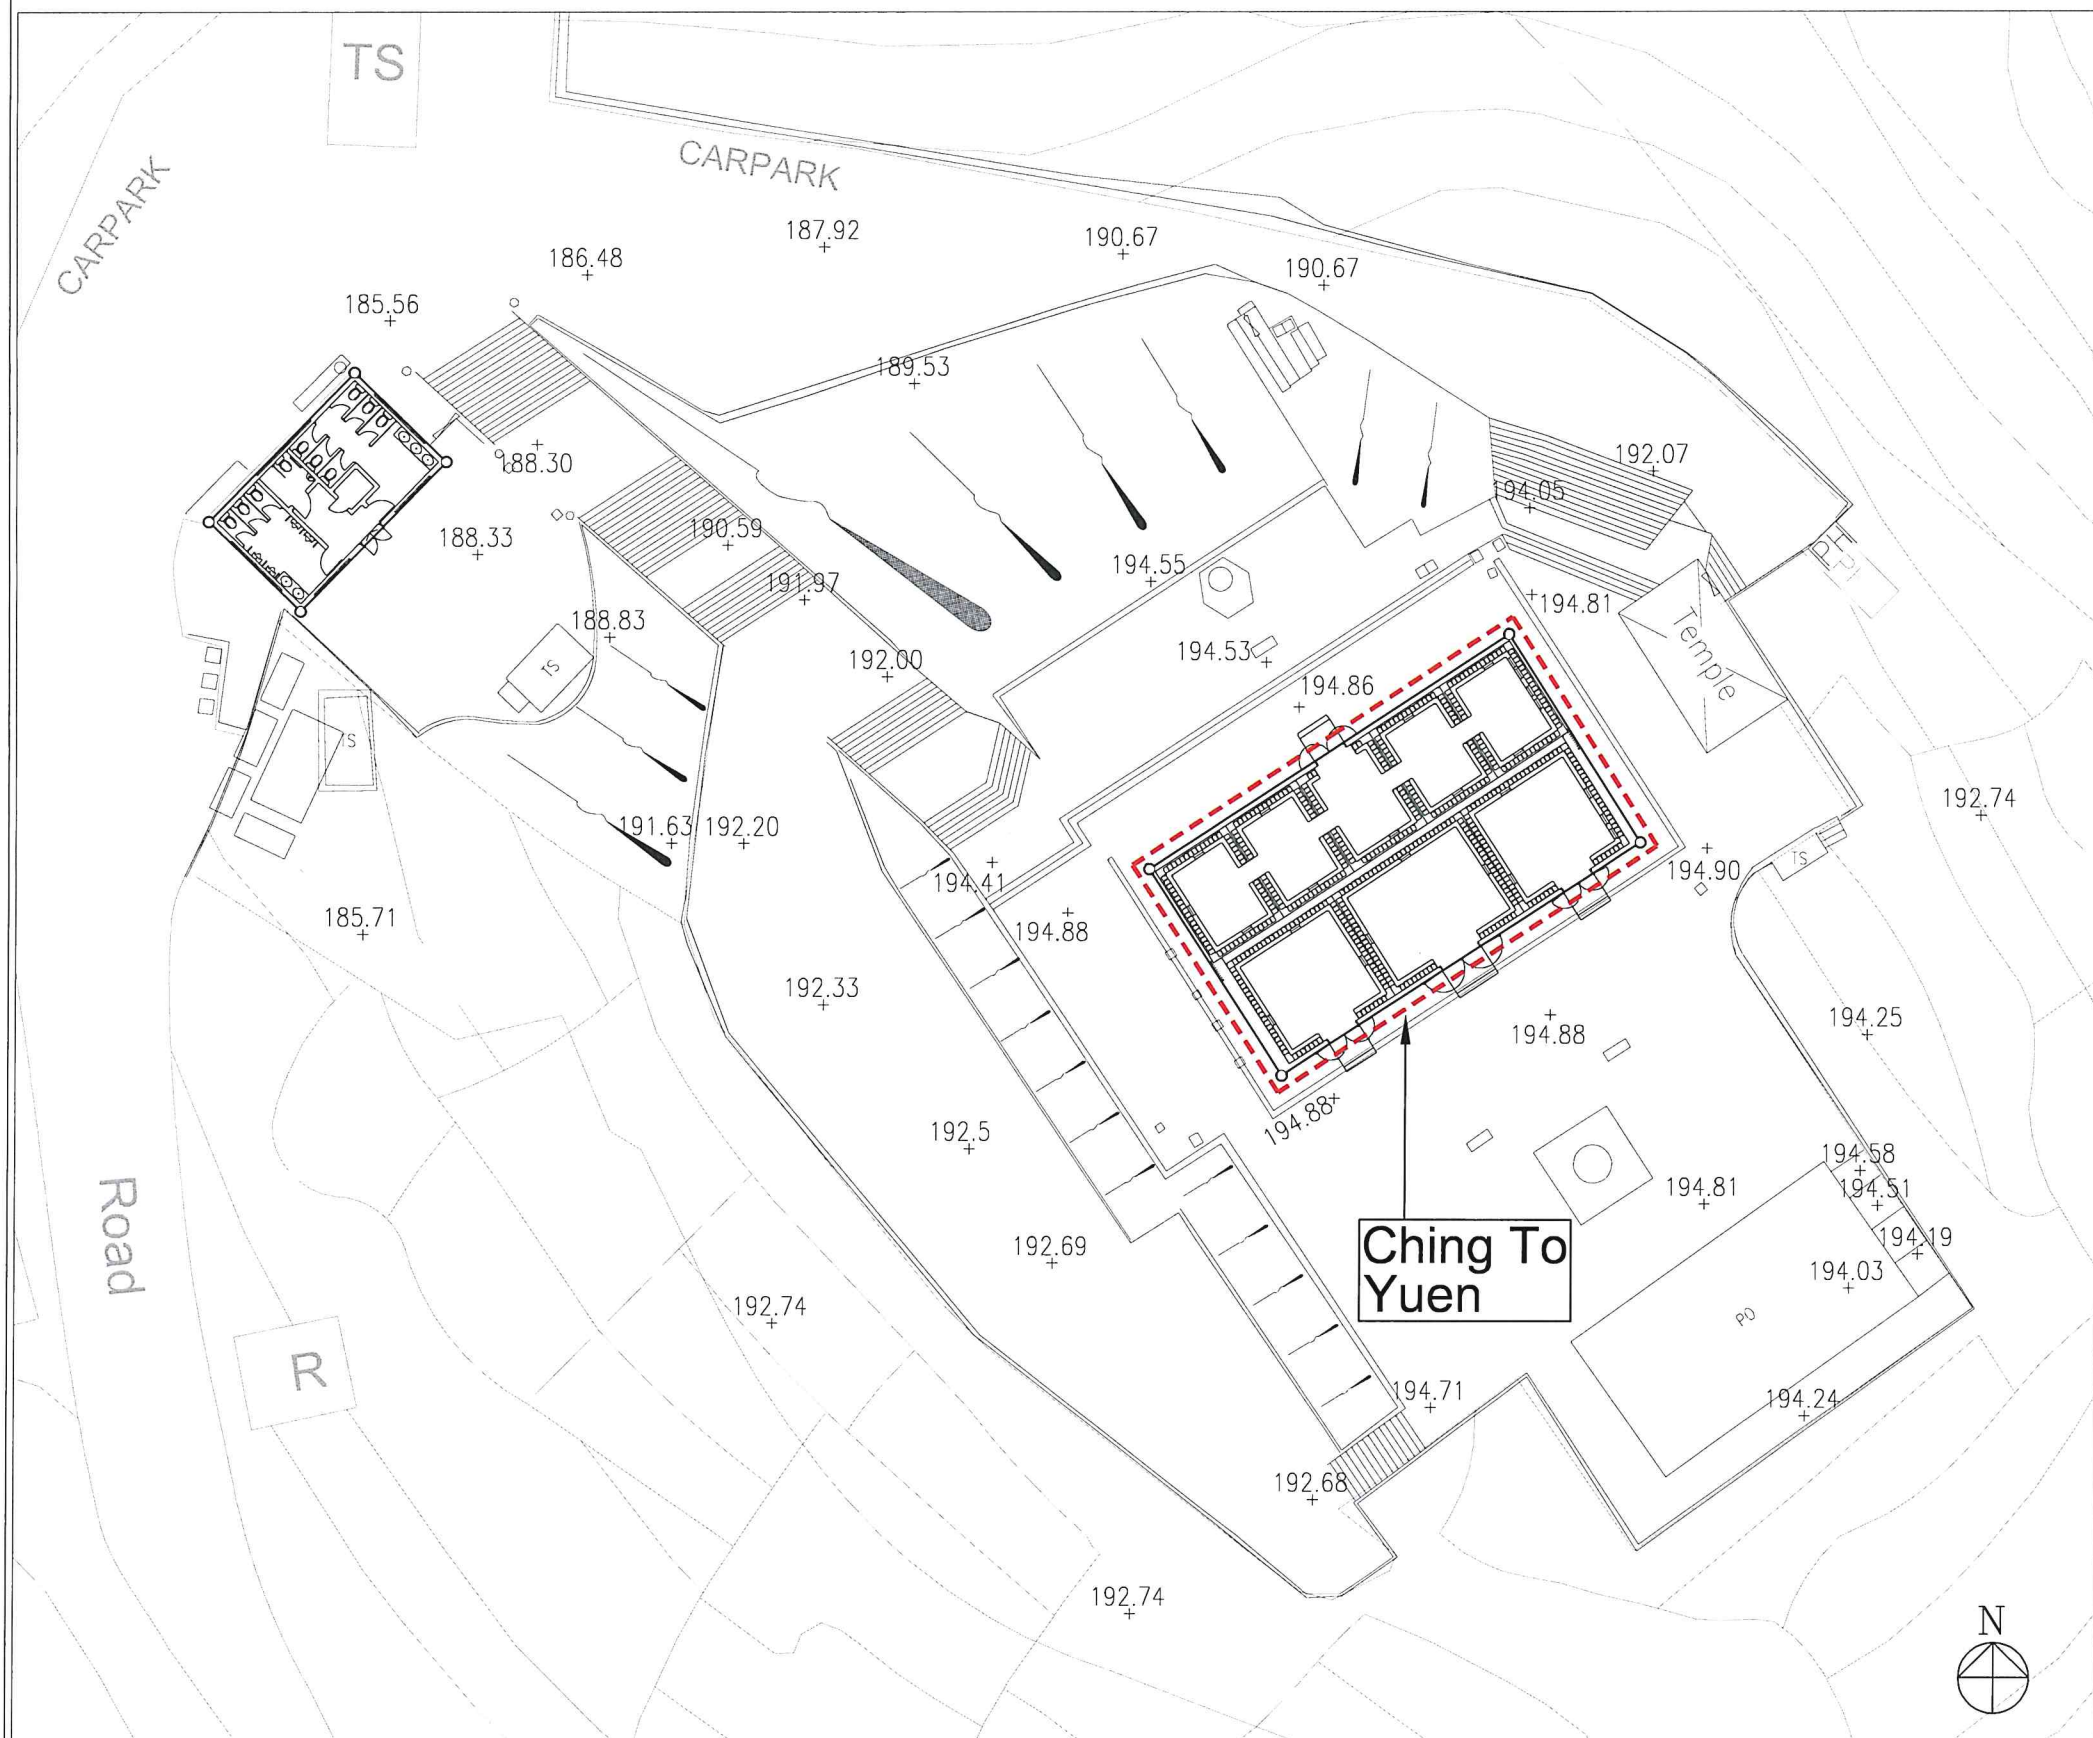

(DRAWN TO METRIC SCALE)


PROPOSED SITE PLAN (PLAN NO. 001) 1:500@A3

LEGEND: --- SITE BOUNDARY

NAME OF COLUMBARIUM: CHING TO YUEN

ADDRESS: 60 TO FUNG SHAN ROAD, SHATIN, NEW TERRITORIES, HONG KONG

(LOT NO. 374 (PART) AND SECTION A OF LOT NO. 375 (PART) IN D.D. 186)

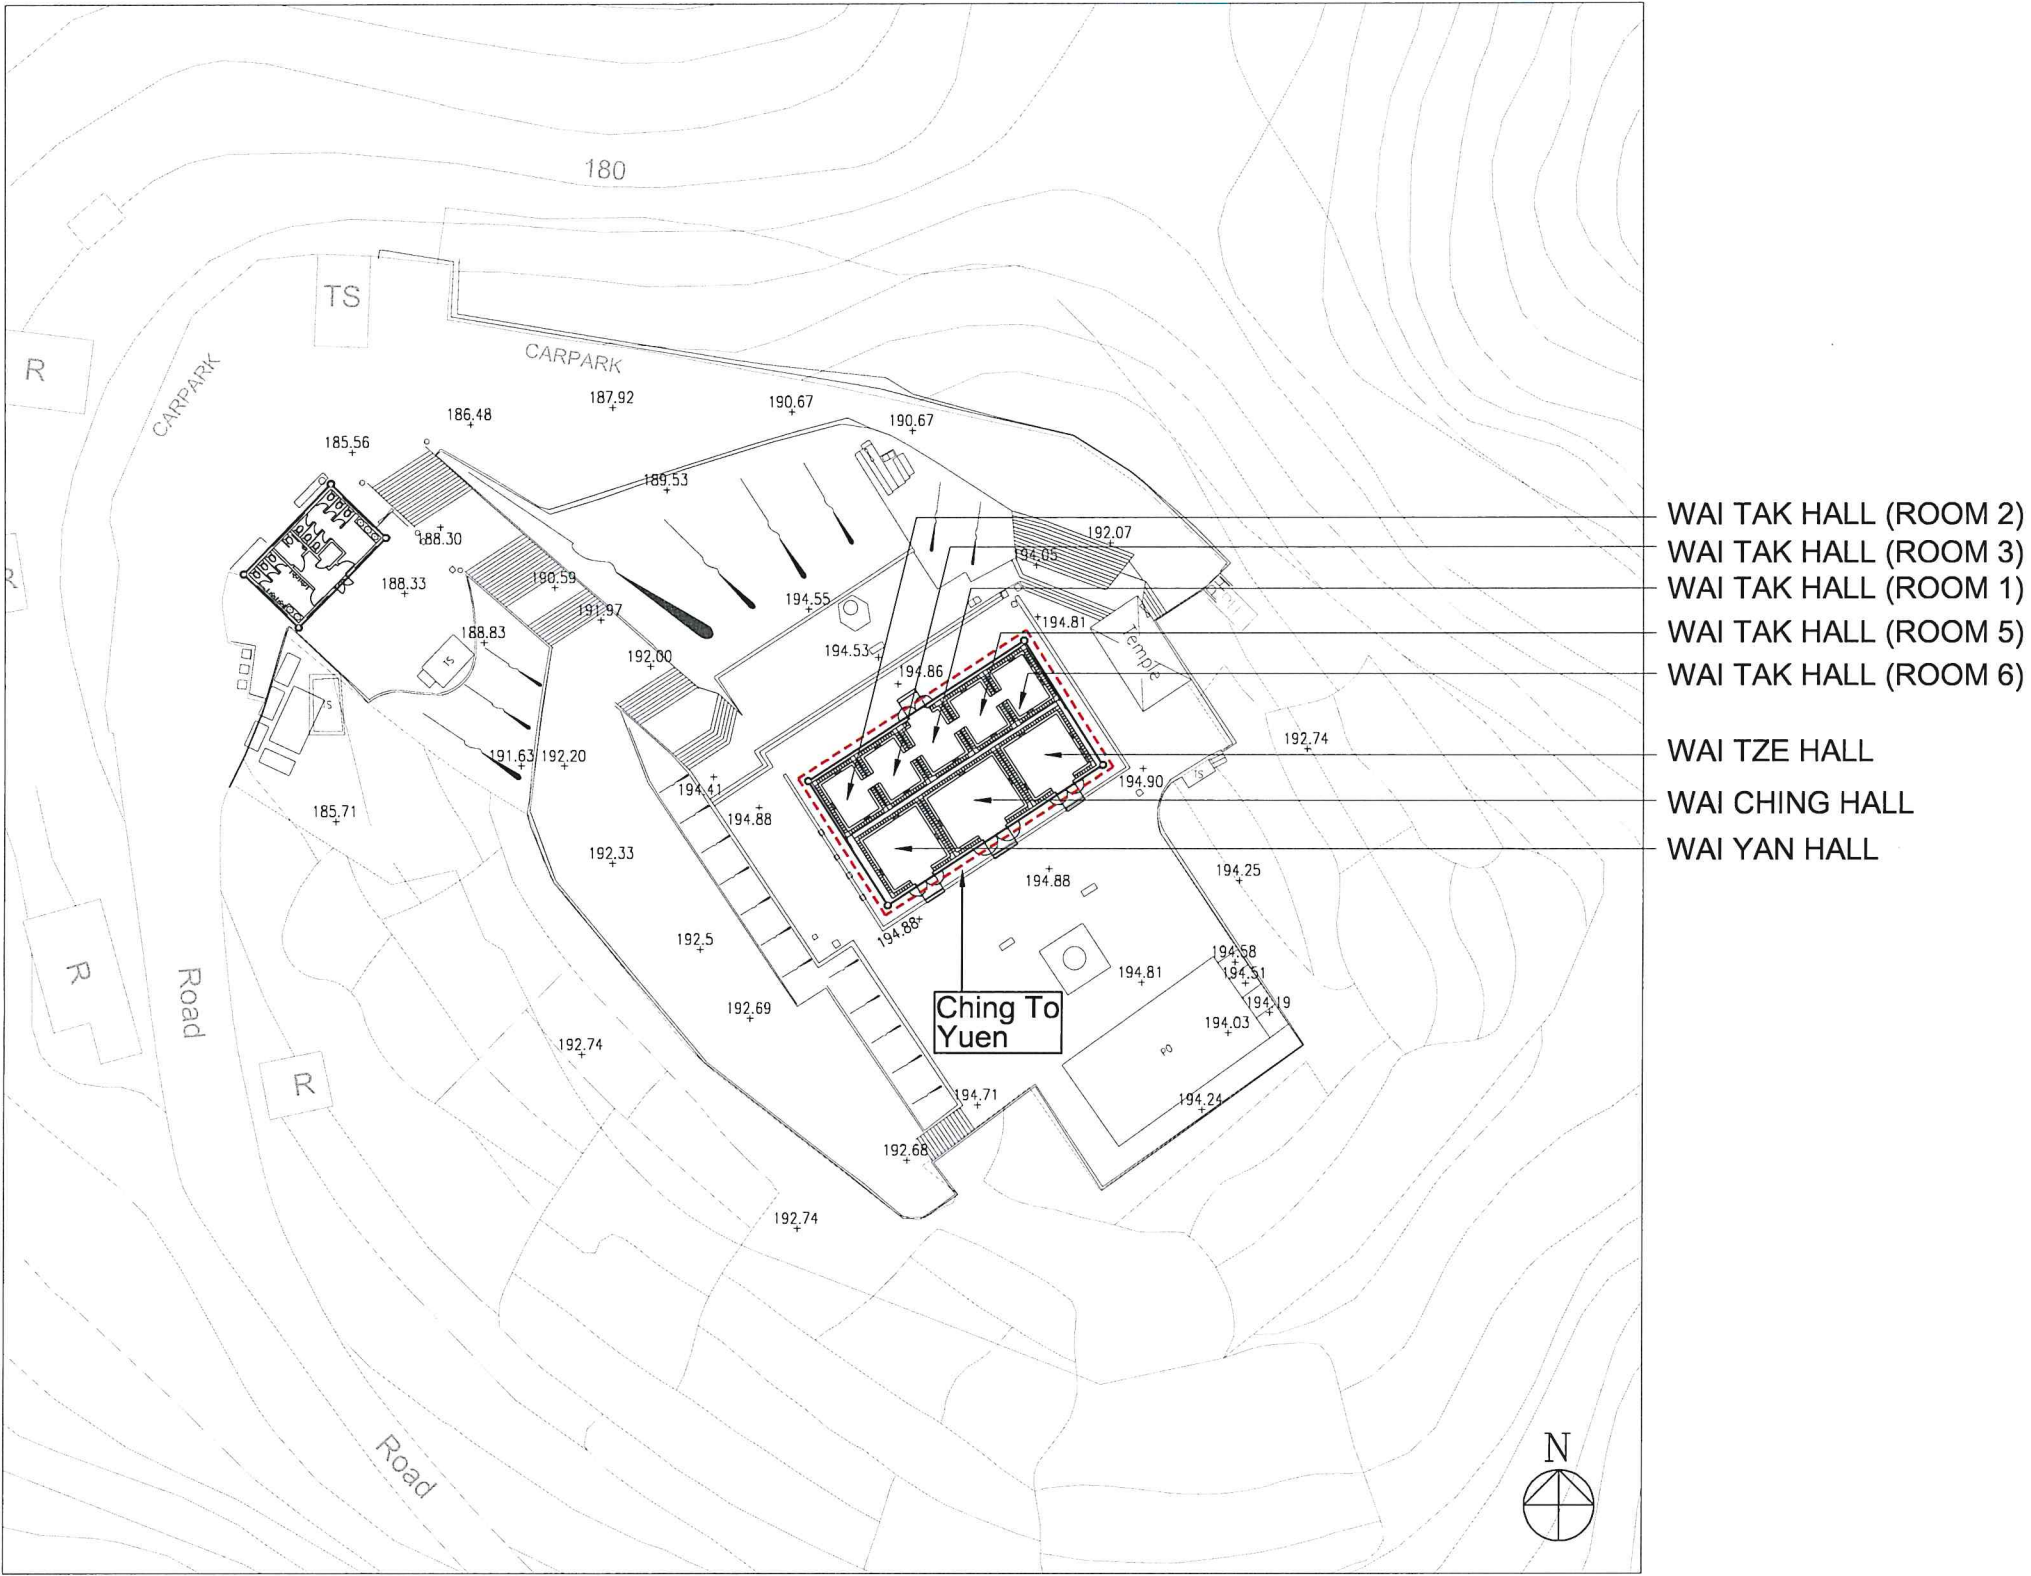

(DRAWN TO METRIC SCALE)

PROPOSED LAYOUT PLAN (PLAN NO. 002) 1:500@A3
LEGEND: - - - - SITE BOUNDARY

NAME OF COLUMBARIUM: CHING TO YUEN
ADDRESS: 60 TO FUNG SHAN ROAD, SHATIN, NEW TERRITORIES, HONG KONG
(LOT NO. 374 (PART) AND SECTION A OF LOT NO. 375 (PART) IN D.D. 186)

Ash interment quantity "to be permitted under TSOL"	2,128	sets of ashes
Ash interment quantity at the time of submitting application	2,123	sets of ashes