

**Private Columbarium
Summary of Application for Licence
(For Publication Purpose)**

Information stated in this application summary is provided by the applicant and has not been verified by the Private Columbaria Licensing Board. It is the responsibility of the applicant to ensure that all the information contained in this application summary is entirely correct.

(1) Basic information of the columbarium

Name of the columbarium : Pun Chun Yuen (半春園)
 G/F of Ti Tsang Temple (地藏殿) and G/F of Koon Yum Temple (觀音殿)
 The Lotus Association of Hong Kong Pun Chun Yuen,
 17 Shek Lin Road, Kum Shan, Tai Po, N.T.

Address of the columbarium : (Lot 1119 S.A (Portion) and Lot 1260 S.A (Portion) in D.D.6)

Year of establishment : in and around October 1971

Name of operator : The Lotus Association of Hong Kong

Status of operator : ~~*land owner~~ / current tenant of the premises (under a lease / tenancy of
30 years from 01/05/1997 to 30/04/2027)

(2) Site information and building arrangement

This columbarium has a site area of about 212 square meters and a total building floor area of about 212 square meters. It is composed of:

2 columbarium block(s);
1 joss paper burner(s);
0 refuse storage rooms;


Other buildings which are facilities necessary for or ancillary to the operation of the columbarium (please specify nature and number) Nil

Other facilities necessary for or ancillary to the operation of the columbarium (e.g.: parking facilities, loading and unloading facilities) (please specify nature, area and number) Nil

* Delete where appropriate.

(3) Proposed site plan of the columbarium



LEGEND :  Site Boundary
 Lot Boundary


(SCALE 1:1500)

Proposed Site Plan (Plan No. 001)

Name of Columbarium : Pun Chun Yuen (半春園)

Address: G/F of Ti Tsang Temple (地藏殿) and G/F of Koon Yum Temple (觀音殿),
The Lotus Association of Hong Kong Pun Chun Yuen,
17 Shek Lin Road, Kum Shan, Tai Po, N.T.
(Lot 1119 S.A (Portion) and Lot 1260 S.A (Portion) in D.D.6)

(4) Proposed layout plan of the columbarium

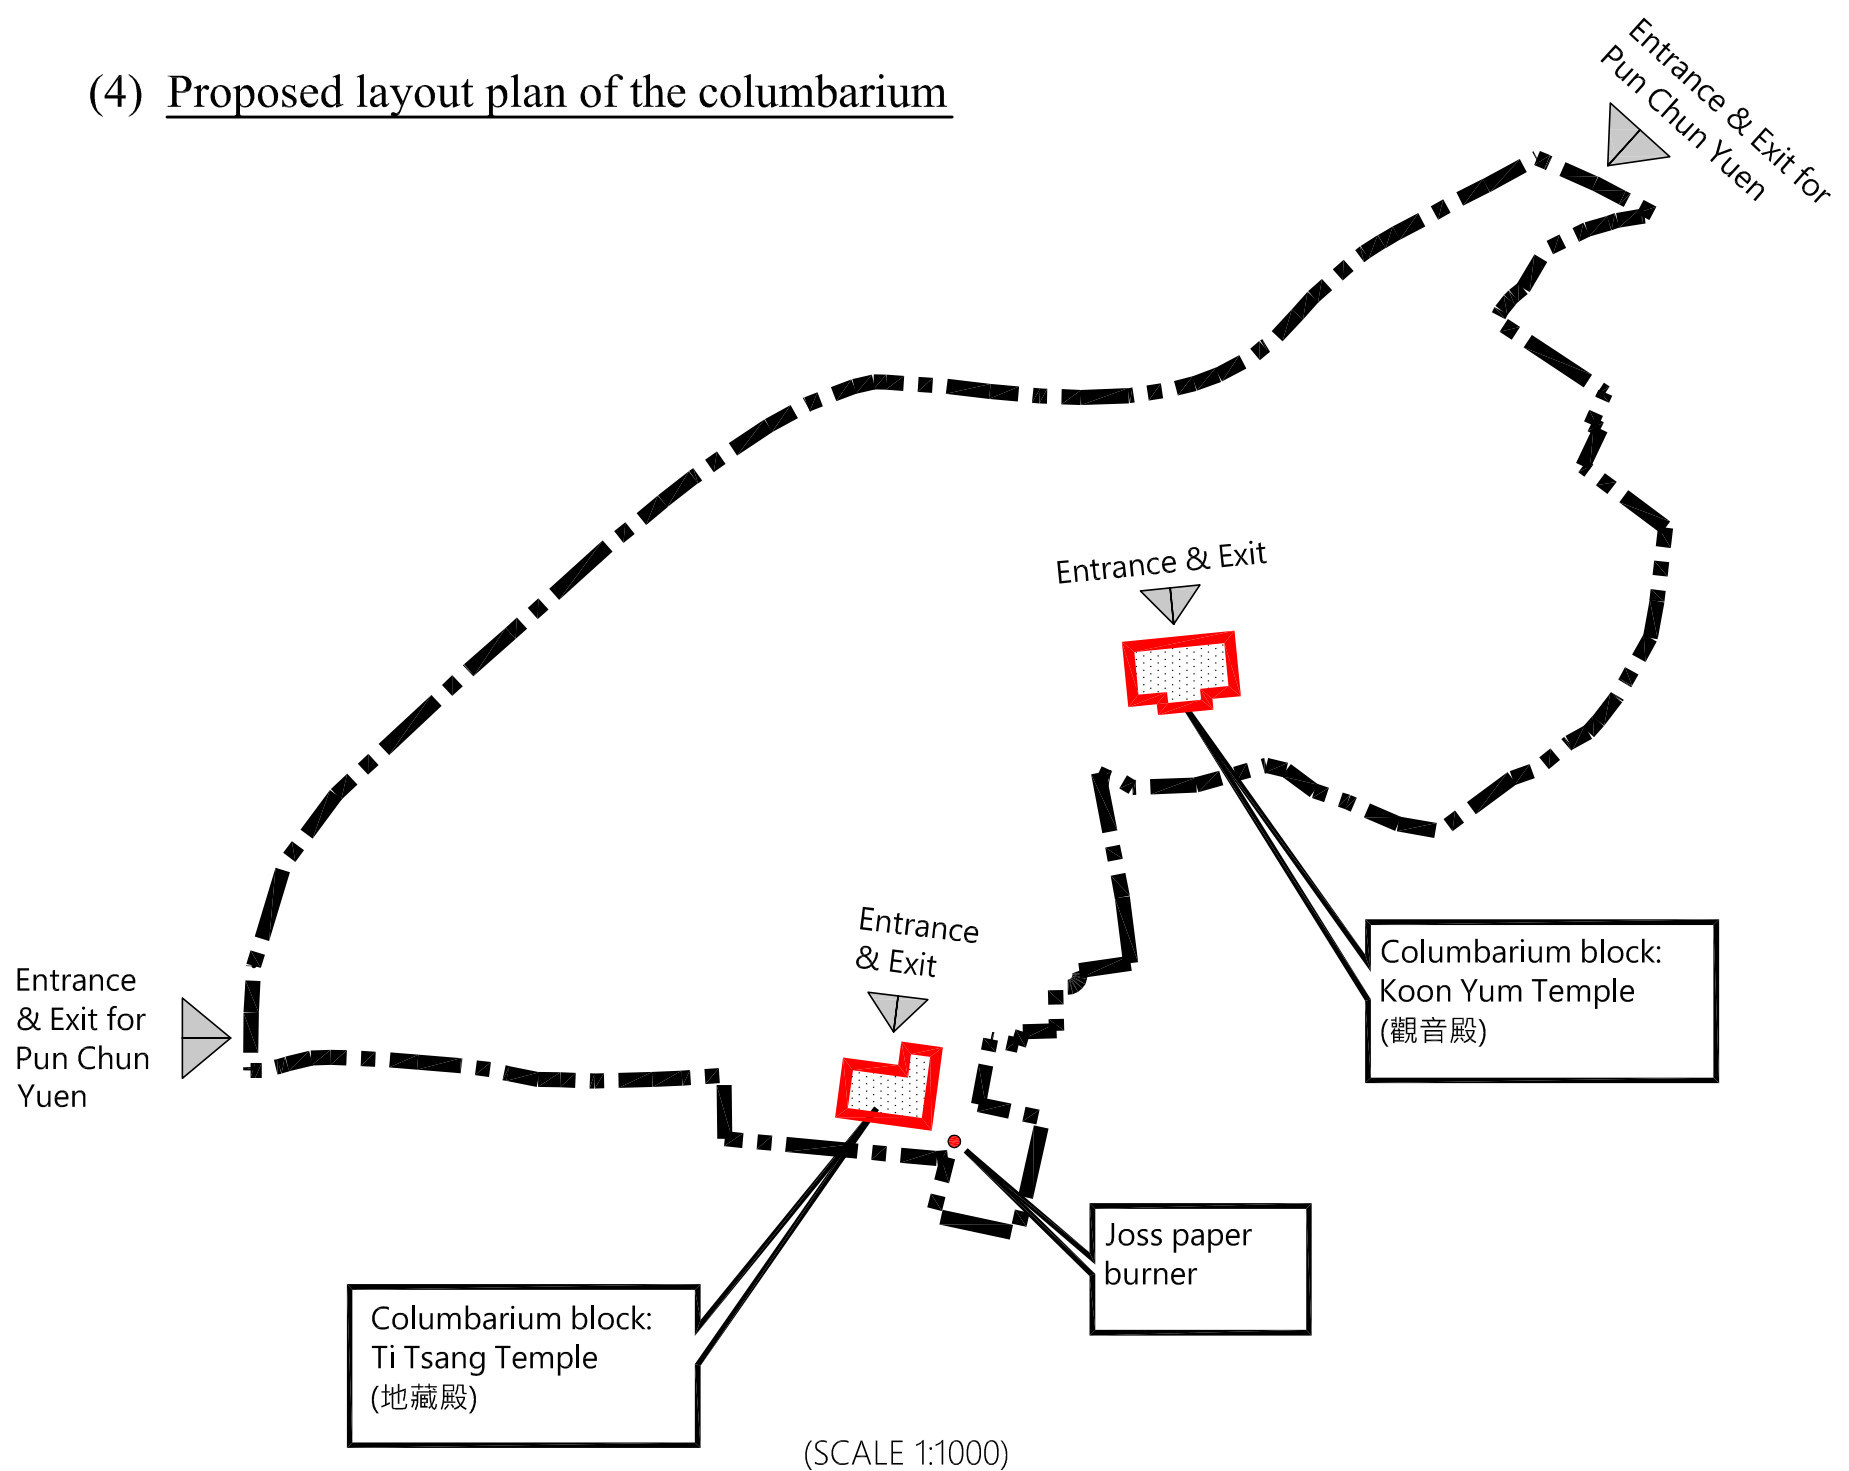

Proposed Layout Plan (Plan No. 002)

LEGEND :		Site Boundary
		Lot Boundary

Name of Columbarium : Pun Chun Yuen (半春園)

Address: G/F of Ti Tsang Temple (地藏殿) and G/F of Koon Yum Temple (觀音殿),
The Lotus Association of Hong Kong Pun Chun Yuen,
17 Shek Lin Road, Kum Shan, Tai Po, N.T.
(Lot 1119 S.A (Portion) and Lot 1260 S.A (Portion) in D.D.6)

Ash interment capacity "to be permitted under Licence" (No. of sets of ash can be interred)	3922	sets of ash
Ash interment quantity at the time of submitting application	1840	sets of ash