

Proposed Floor Plan Application for Licence in Respect of Pre-cut-off Columbarium

LEGEND :
 EX. MAIN STRUCTURE
 AREA FOR SUBMISSION
 NICHES


ABBREVIATION :
 R - ROW
 C - COLUMN
 S.N. - SERIAL NO.

Remarks on the niches numbers of 永樂堂

Room C Wall 2: no.C1 1-192. Excluded no. C1-133, C1-134, C1-149 & C1-150.

Room A Wall 5: no.A1 1-276. Excluded no. A1-203, A1-204, A1-210, A1-211, A1-217, A1-218, A1-224 & A1-225.

Room B Wall 8: no.B1 1-192. Excluded no. B1-139, B1-140, B1-155 & B1-156.

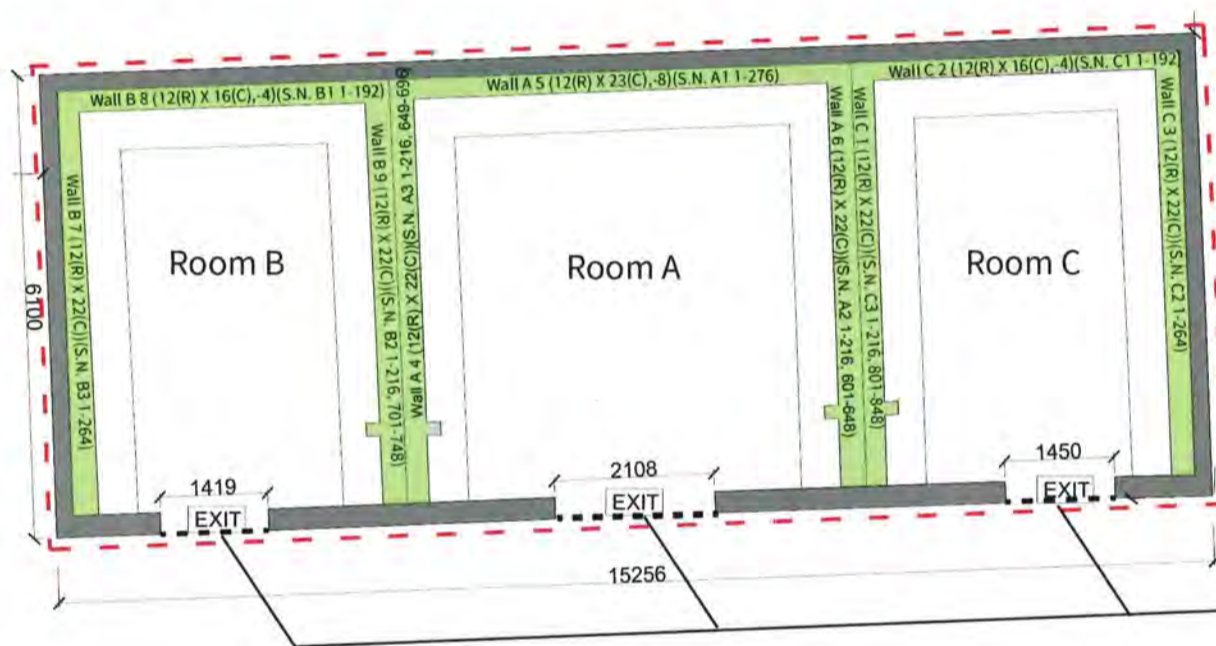

經私營骨灰安置所發牌委員會根據《私營骨灰安置所條例》(第 630 章)第 26 條批准的圖則。
 Plans approved by Private Columbaria Licensing Board under section 26 of Private Columbaria Ordinance (Cap. 630).
 簽署 Signature: LAU Wing-yin
 姓名 Name: LAU Wing-yin
 職位 Post: AS(PC) PCAO
 日期 Date: 28 OCT 2021

Roller shutters keep open during business hours.

SCALE : (A3_1:100)

PROPOSED FLOOR PLAN OF COLUMBARIUM BUILDING 03 永樂堂 (Plan No.005) Ground Floor (Building No.15)

Name of Columbarium : Fung Ying Seen Koon 蓬瀛仙館

Address : No. 66 Pak Wo Road, Fanling, North District, New Territories (Lot No. 5174 (Part) in D.D. No. 51) and adjoining Government Land (Short Term Tenancy No. NX 1854)

[Redacted]
Date (dd/mm/yyyy)

[Redacted]
Name and Signature of Authorized Person

28 APR 2021
Date (dd/mm/yyyy)

PAU WAH LUNG
Signature and Name of Authorized Person
(Authorized Person means a person registered under section 3 of the Buildings Ordinance (Cap.123))

[Redacted]
Hong Kong Identity Card Number

[Redacted]
Chop of Body Corporate

AP(A) 81/05
Registration Number#

02 / 02 / 2026
Date of Expiry of Registration#

Must conform to the register under section 3 of the Buildings Ordinance (Cap.123)

Proposed Floor Plan Application for Licence in Respect of Pre-cut-off Columbarium



SCALE : (A3_1:100)
PROPOSED FLOOR PLAN OF COLUMBARIUM BUILDING 05 永福堂 (Plan No.007) Ground Floor (Building No.18)

Name of Columbarium : Fung Ying Seen Koon 蓬瀛仙館

Address : No. 66 Pak Wo Road, Fanling, North District, New Territories (Lot No. 5174 (Part) in D.D. No. 51) and adjoining Government Land (Short Term Tenancy No. NX 1854)

Date (dd/mm/yyyy)

Name and Signature of Authorized Person

28 APR 2021
Date (dd/mm/yyyy)

PAU WAH LUNG
Signature and Name of Authorized Person
(Authorized Person means a person registered under section 3 of the Buildings Ordinance (Cap.123))

Hong Kong Identity Card Number

Chop of Body Corporate

AP(A) 81/05
Registration Number#


02 / 02 / 2026
Date of Expiry of Registration#

Must conform to the register under section 3 of the Buildings Ordinance (Cap.123)

Proposed Floor Plan Application for Licence in Respect of Pre-cut-off Columbarium

LEGEND :
 EX. MAIN STRUCTURE
 AREA FOR SUBMISSION
 NICHES


ABBREVIATION :
 R - ROW
 C - COLUMN
 S.N. - SERIAL NO.

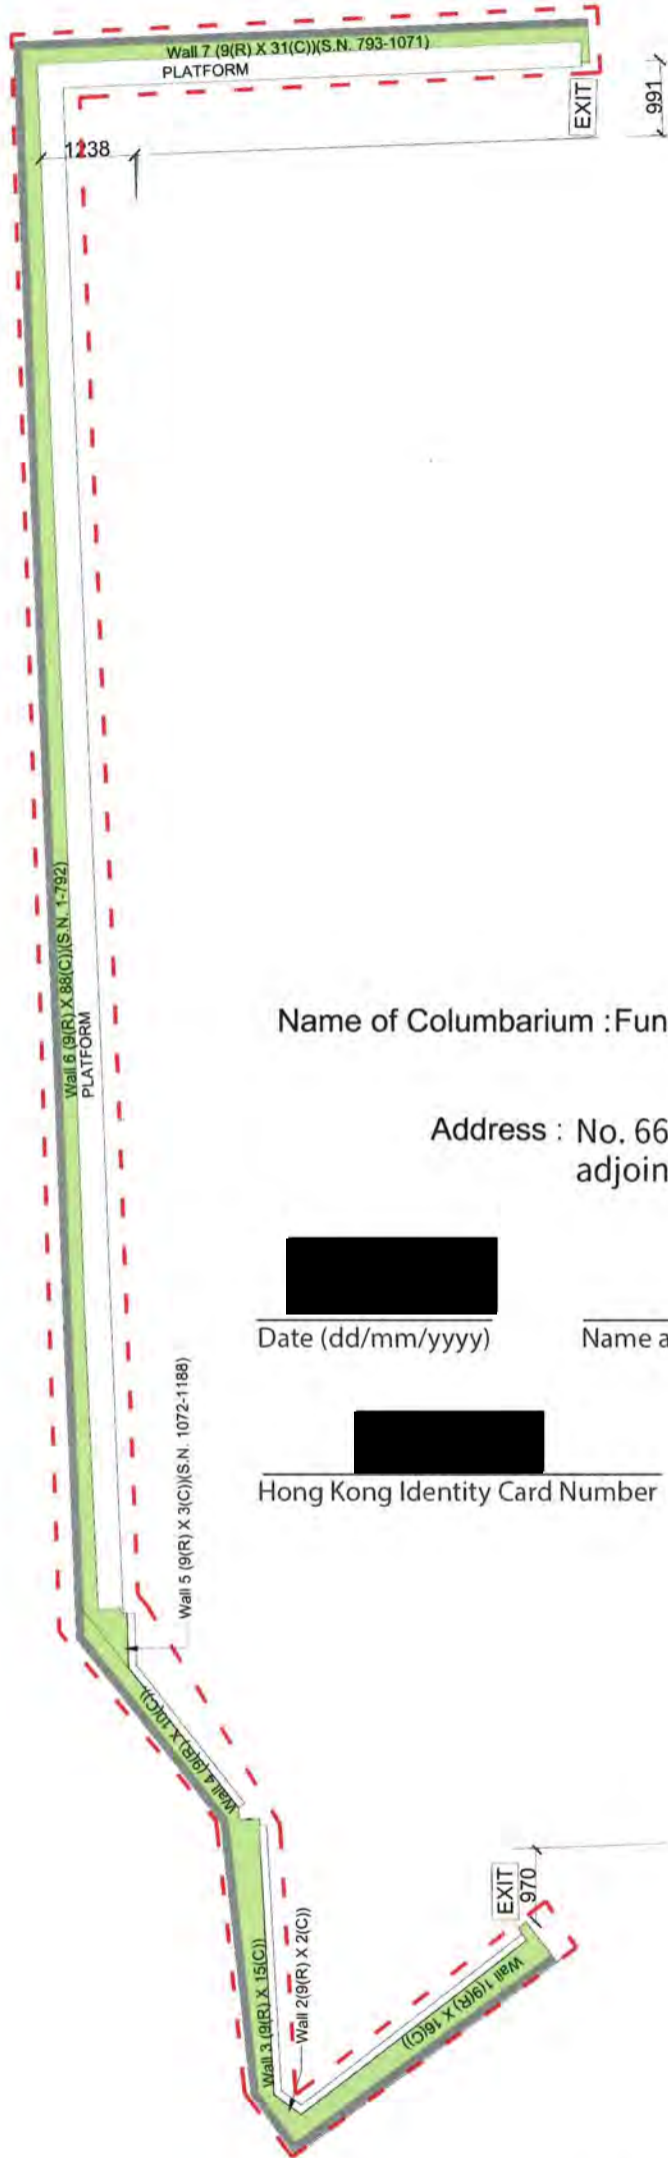


經私營骨灰安置所發牌委員會根據《私營骨灰安置所條例》(第 630 章)第 26 條批准的圖則。
 Plans approved by Private Columbaria Licensing Board under section 26 of Private Columbaria Ordinance (Cap. 630).
 簽署 Signature: Wens
 姓名 Name: LAU Wing-yin
 職位 Post: AS(PC) PCAO
 日期 Date: 28 OCT 2021

Name of Columbarium : Fung Ying Seen Koon 蓬瀛仙館

Address : No. 66 Pak Wo Road, Fanling, North District, New Territories (Lot No. 5174 (Part) in D.D. No. 51) and adjoining Government Land (Short Term Tenancy No. NX 1854)

[REDACTED]
 Date (dd/mm/yyyy)
[REDACTED]
 Name and Signature of Authorized Person
[REDACTED]
 Hong Kong Identity Card Number

 Chop of Body Corporate

28 APR 2021
 Date (dd/mm/yyyy)

 PAU WAH LUNG
 Signature and Name of Authorized Person
 (Authorized Person means a person registered under section 3 of the Buildings Ordinance (Cap.123))
 AP(A) 81/05
 Registration Number#
 02 / 02 / 2026
 Date of Expiry of Registration#

Must conform to the register under section 3 of the Buildings Ordinance (Cap.123)

Remarks on the niches numbers of 永裕堂
 Wall 1: no.1206-1221, 1239-1254, 1272-1287, 1305-1320, 1338-1353, 1371-1386, 1404-1419, 1437-1452 & 1470-1485.
 Wall 2: no.1204, 1205, 1237, 1238, 1270, 1271, 1303, 1304, 1336, 1337, 1369, 1370, 1402, 1403, 1435, 1436, 1468 & 1469.
 Wall 3: no.1189-1203, 1222-1236, 1255-1269, 1288-1302, 1321-1335, 1354-1368, 1387-1401, 1420-1434 & 1453-1467.
 Wall 4: no.1075-1084, 1088-1097, 1101-1110, 1114-1123, 1127-1136, 1140-1149, 1153-1162, 1166-1175 & 1179-1188.
 Wall 5: no.1072-1074, 1085-1087, 1098-1100, 1111-1113 1124-1126, 1137-1139, 1150-1152, 1163-1165 & 1176-1178.

SCALE : (A3_1:100)
PROPOSED FLOOR PLAN OF COLUMBARIUM BUILDING 06 永裕堂 (Plan No.008) Ground Floor
(Building No.25)

Proposed Floor Plan Application for Licence in Respect of Pre-cut-off Columbarium

this page is extracted from 2D plan & incorporated into this enclosure in 3D plan as a whole



- LEGEND :**
- EX. MAIN STRUCTURE
 - AREA FOR SUBMISSION
 - NICHES
- ABBREVIATION :**
- R - ROW
 - C - COLUMN
 - S.N. - SERIAL NO.

經私營骨灰安置所發牌委員會根據《私營骨灰安置所條例》(第 630 章)第 26 條批准的圖則。
 Plans approved by Private Columbaria Licensing Board under section 26 of Private Columbaria Ordinance (Cap. 630).
 簽署 Signature: Wing
 姓名 Name: LAU Wing-yin
 職位 Post: AS(PC) PCAO
 日期 Date: 28 OCT 2021

SCALE : (A3_1:100)
PROPOSED FLOOR PLAN OF COLUMBARIUM BUILDING 08 積厚堂 (Plan No.010) Ground Floor (Building No.24)

Name of Columbarium : Fung Ying Seen Koon 蓬瀛仙館

Address : No. 66 Pak Wo Road, Fanling, North District, New Territories (Lot No. 5174 (Part) in D.D. No. 51) and adjoining Government Land (Short Term Tenancy No. NX 1854)

 Date (dd/mm/yyyy)

 Name and Signature of Authorized Person

28 APR 2021
 Date (dd/mm/yyyy)

PAU WAN LUNG
 Signature and Name of Authorized Person
 (Authorized Person means a person registered under section 3 of the Buildings Ordinance (Cap.123))

 Hong Kong Identity Card Number



AP(A) 81/05
 Registration Number#

02 / 02 / 2026
 Date of Expiry of Registration#

Must conform to the register under section 3 of the Buildings Ordinance (Cap.123)

Remarks on the niches numbers of 永蔭堂

Room 甲 Wall 1: no.1-518. Excluded no.4, 14, 24, 34, 40-49, 54, 64, 74, 84, 94, 104, 114, 124, 134, 140-149, 154, 164, 174, 184, 194, 204, 214, 224, 234, 240-249, 254, 264, 274, 284, 294, 304, 314, 324, 334, 340-349, 354, 364, 374, 384, 394, 400-499, 504 & 514.

Room 甲 Wall 2: no.519-936. Excluded no.524, 534, 540-549, 554, 564, 574, 584, 594, 604, 614, 624, 634, 640-649, 654, 664, 674, 684, 694, 704, 714, 724, 734, 740-749, 754, 764, 774, 784, 794, 804, 814, 824, 834, 840-849, 854, 864, 874, 884, 894, 904, 914, 924 & 934.

Room 乙 Wall 1: no.937-1363. Excluded no.940-949, 954, 964, 974, 984, 994, 1004, 1014, 1024, 1034, 1040-1049, 1054, 1064, 1074, 1084, 1094, 1104, 1114, 1124, 1134, 1140-1149, 1154, 1164, 1174, 1184, 1194, 1204, 1214, 1224, 1234, 1240-1249, 1254, 1264, 1274, 1284, 1294, 1304, 1314, 1324, 1334, 1340-1349 & 1354.

Room 乙 Wall 2: no.1365-1881. Excluded no.1374, 1384, 1394, 1400-1499, 1504, 1514, 1524, 1534, 1540-1549, 1554, 1564, 1574, 1584, 1594, 1604, 1614, 1624, 1634, 1640-1649, 1654, 1664, 1674, 1684, 1694, 1704, 1714, 1724, 1734, 1740-1749, 1754, 1764, 1774, 1784, 1794, 1804, 1814, 1824, 1834, 1840-1849, 1854, 1864 & 1874.

Room 丙 Wall 1: no.1882-2310. Excluded no.1884, 1894, 1904, 1914, 1924, 1934, 1940-1949, 1954, 1964, 1974, 1984, 1994, 2004, 2014, 2024, 2034, 2040-2049, 2054, 2064, 2074, 2084, 2094, 2104, 2114, 2124, 2134, 2140-2149, 2154, 2164, 2174, 2184, 2194, 2204, 2214, 2224, 2234, 2240-2249, 2254, 2264, 2274, 2284, 2294 & 2304.

Room 丙 Wall 2: no.2311-2839. Excluded no.2314, 2324, 2334, 2340-2349, 2354, 2364, 2374, 2384, 2394, 2400-2499, 2504, 2514, 2524, 2534, 2540-2549, 2554, 2564, 2574, 2584, 2594, 2604, 2614, 2624, 2634, 2640-2649, 2654, 2664, 2674, 2684, 2694, 2704, 2714, 2724, 2734, 2740-2749, 2754, 2764, 2774, 2784, 2794, 2804, 2814, 2824 & 2834.

Room 丁 Wall 1: no.2850-3355. Excluded no.2854, 2864, 2874, 2884, 2894, 2904, 2914, 2924, 2934, 2940-2949, 2954, 2964, 2974, 2984, 2994, 3004, 3014, 3024, 3034, 3040-3049, 3054, 3064, 3074, 3084, 3094, 3104, 3114, 3124, 3134, 3140-3149, 3154, 3164, 3174, 3184, 3194, 3204, 3214, 3224, 3234, 3240-3249, 3254, 3264, 3274, 3284, 3294, 3304, 3314, 3324, 3334, 3340-3349 & 3354.

Room 丁 Wall 2: no.3356-3960. Excluded no. 3364, 3374, 3384, 3394, 3400-3499, 3504, 3514, 3524, 3534, 3540-3549, 3554, 3564, 3574, 3584, 3594, 3604, 3614, 3624, 3634, 3640-3649, 3654, 3664, 3674, 3684, 3694, 3704, 3714, 3724, 3734, 3740-3749, 3754, 3764, 3774, 3784, 3794, 3804, 3814, 3824, 3834, 3840-3849, 3854, 3864, 3874, 3884, 3894, 3904, 3914, 3924, 3934, 3940-3949 & 3954.

Room 戊 Wall 1: no.3961-5621. Excluded no.3964, 3974, 3984, 3994, 4000-4999, 5004, 5014, 5024, 5034, 5040-5049, 5054, 5064, 5074, 5084, 5094, 5104, 5114, 5124, 5134, 5140-5149, 5154, 5164, 5174, 5184, 5194, 5204, 5214, 5224, 5234, 5240-5249, 5254, 5264, 5274, 5284, 5294, 5304, 5314, 5324, 5334, 5340-5349, 5354, 5364, 5374, 5384, 5394, 5400-5499, 5504, 5514, 5524, 5534, 5540-5549, 5554, 5564, 5574, 5584, 5594, 5604 & 5614.

Room 戊 Wall 2: no.5626-6192. Excluded no.5634, 5640-5649, 5654, 5657, 5664, 5674, 5680-5682, 5684, 5694, 5704, 5714, 5724, 5734, 5740-5749, 5754, 5764, 5774, 5784, 5794, 5804, 5814, 5824, 5834, 5840-5849, 5854, 5864, 5874, 5884, 5894, 5904, 5914, 5924, 5934, 5940-5949, 5954, 5964, 5974, 5984, 5994, 6004, 6014, 6024, 6034, 6040-6049, 6054, 6064, 6074, 6084, 6094, 6104, 6114, 6124, 6134, 6140-6149, 6154, 6164, 6174 & 6184.

Room 己 Wall 1: no.6193-6677. Excluded no.6194, 6204, 6214, 6224, 6234, 6240-6249, 6254, 6264, 6274, 6284, 6294, 6304, 6314, 6324, 6334, 6340-6349, 6354, 6364, 6374, 6384, 6394, 6400-6499, 6504, 6514, 6524, 6534, 6540-6549, 6554, 6564, 6574, 6584, 6594, 6604, 6614, 6624, 6634, 6640-6649, 6654, 6664 & 6674.


Room 己 Wall 2: no.6703-6962. Excluded no.6704, 6714, 6724, 6734, 6740-6749, 6754, 6764, 6774, 6784, 6794, 6804, 6814, 6824, 6834, 6840-6849, 6854, 6864, 6874, 6884, 6894, 6904, 6914, 6924, 6934, 6940-6949 & 6954.

Room 庚 Wall 1: no.6963-7072. Excluded no.6964, 6974, 6984, 6994, 7004, 7014, 7024, 7034, 7040-7049, 7054 & 7064.

Room 庚 Wall 2: no.7073-7678. Excluded no.7074, 7084, 7094, 7104, 7114, 7124, 7134, 7140-7149, 7154, 7164, 7174, 7184, 7194, 7204, 7214, 7224, 7234, 7240-7249, 7254, 7264, 7274, 7284, 7294, 7304, 7314, 7324, 7334, 7340-7349, 7354, 7364, 7374, 7384, 7394, 7400-7499, 7504, 7514, 7524, 7534, 7540-7549, 7554, 7564, 7574, 7584, 7594, 7604, 7614, 7624, 7634, 7640-7649, 7654, 7664 & 7674.

Room 庚 Wall 3: no.7679-7963. Excluded no.7684, 7694, 7704, 7714, 7724, 7734, 7740-7749, 7754, 7764, 7774, 7784, 7794, 7804, 7814, 7824, 7834, 7840-7849, 7854, 7864, 7874, 7884, 7894, 7904, 7914, 7924, 7934, 7940-7949 & 7954.

		28 APR 2021	
Date (dd/mm/yyyy)	Name and Signature of Authorized Person	Date (dd/mm/yyyy)	Signature and Name of Authorized Person (Authorized Person means a person registered under section 3 of the Buildings Ordinance (Cap.123))
		AP(A) 81/05	02 / 02 / 2026
Hong Kong Identity Card Number	Chop of Body Corporate	Registration Number#	Date of Expiry of Registration#

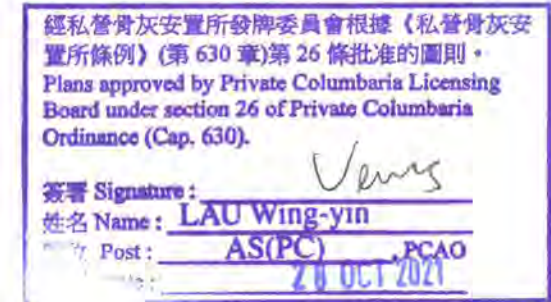

Must conform to the register under section 3 of the Buildings Ordinance (Cap.123)