
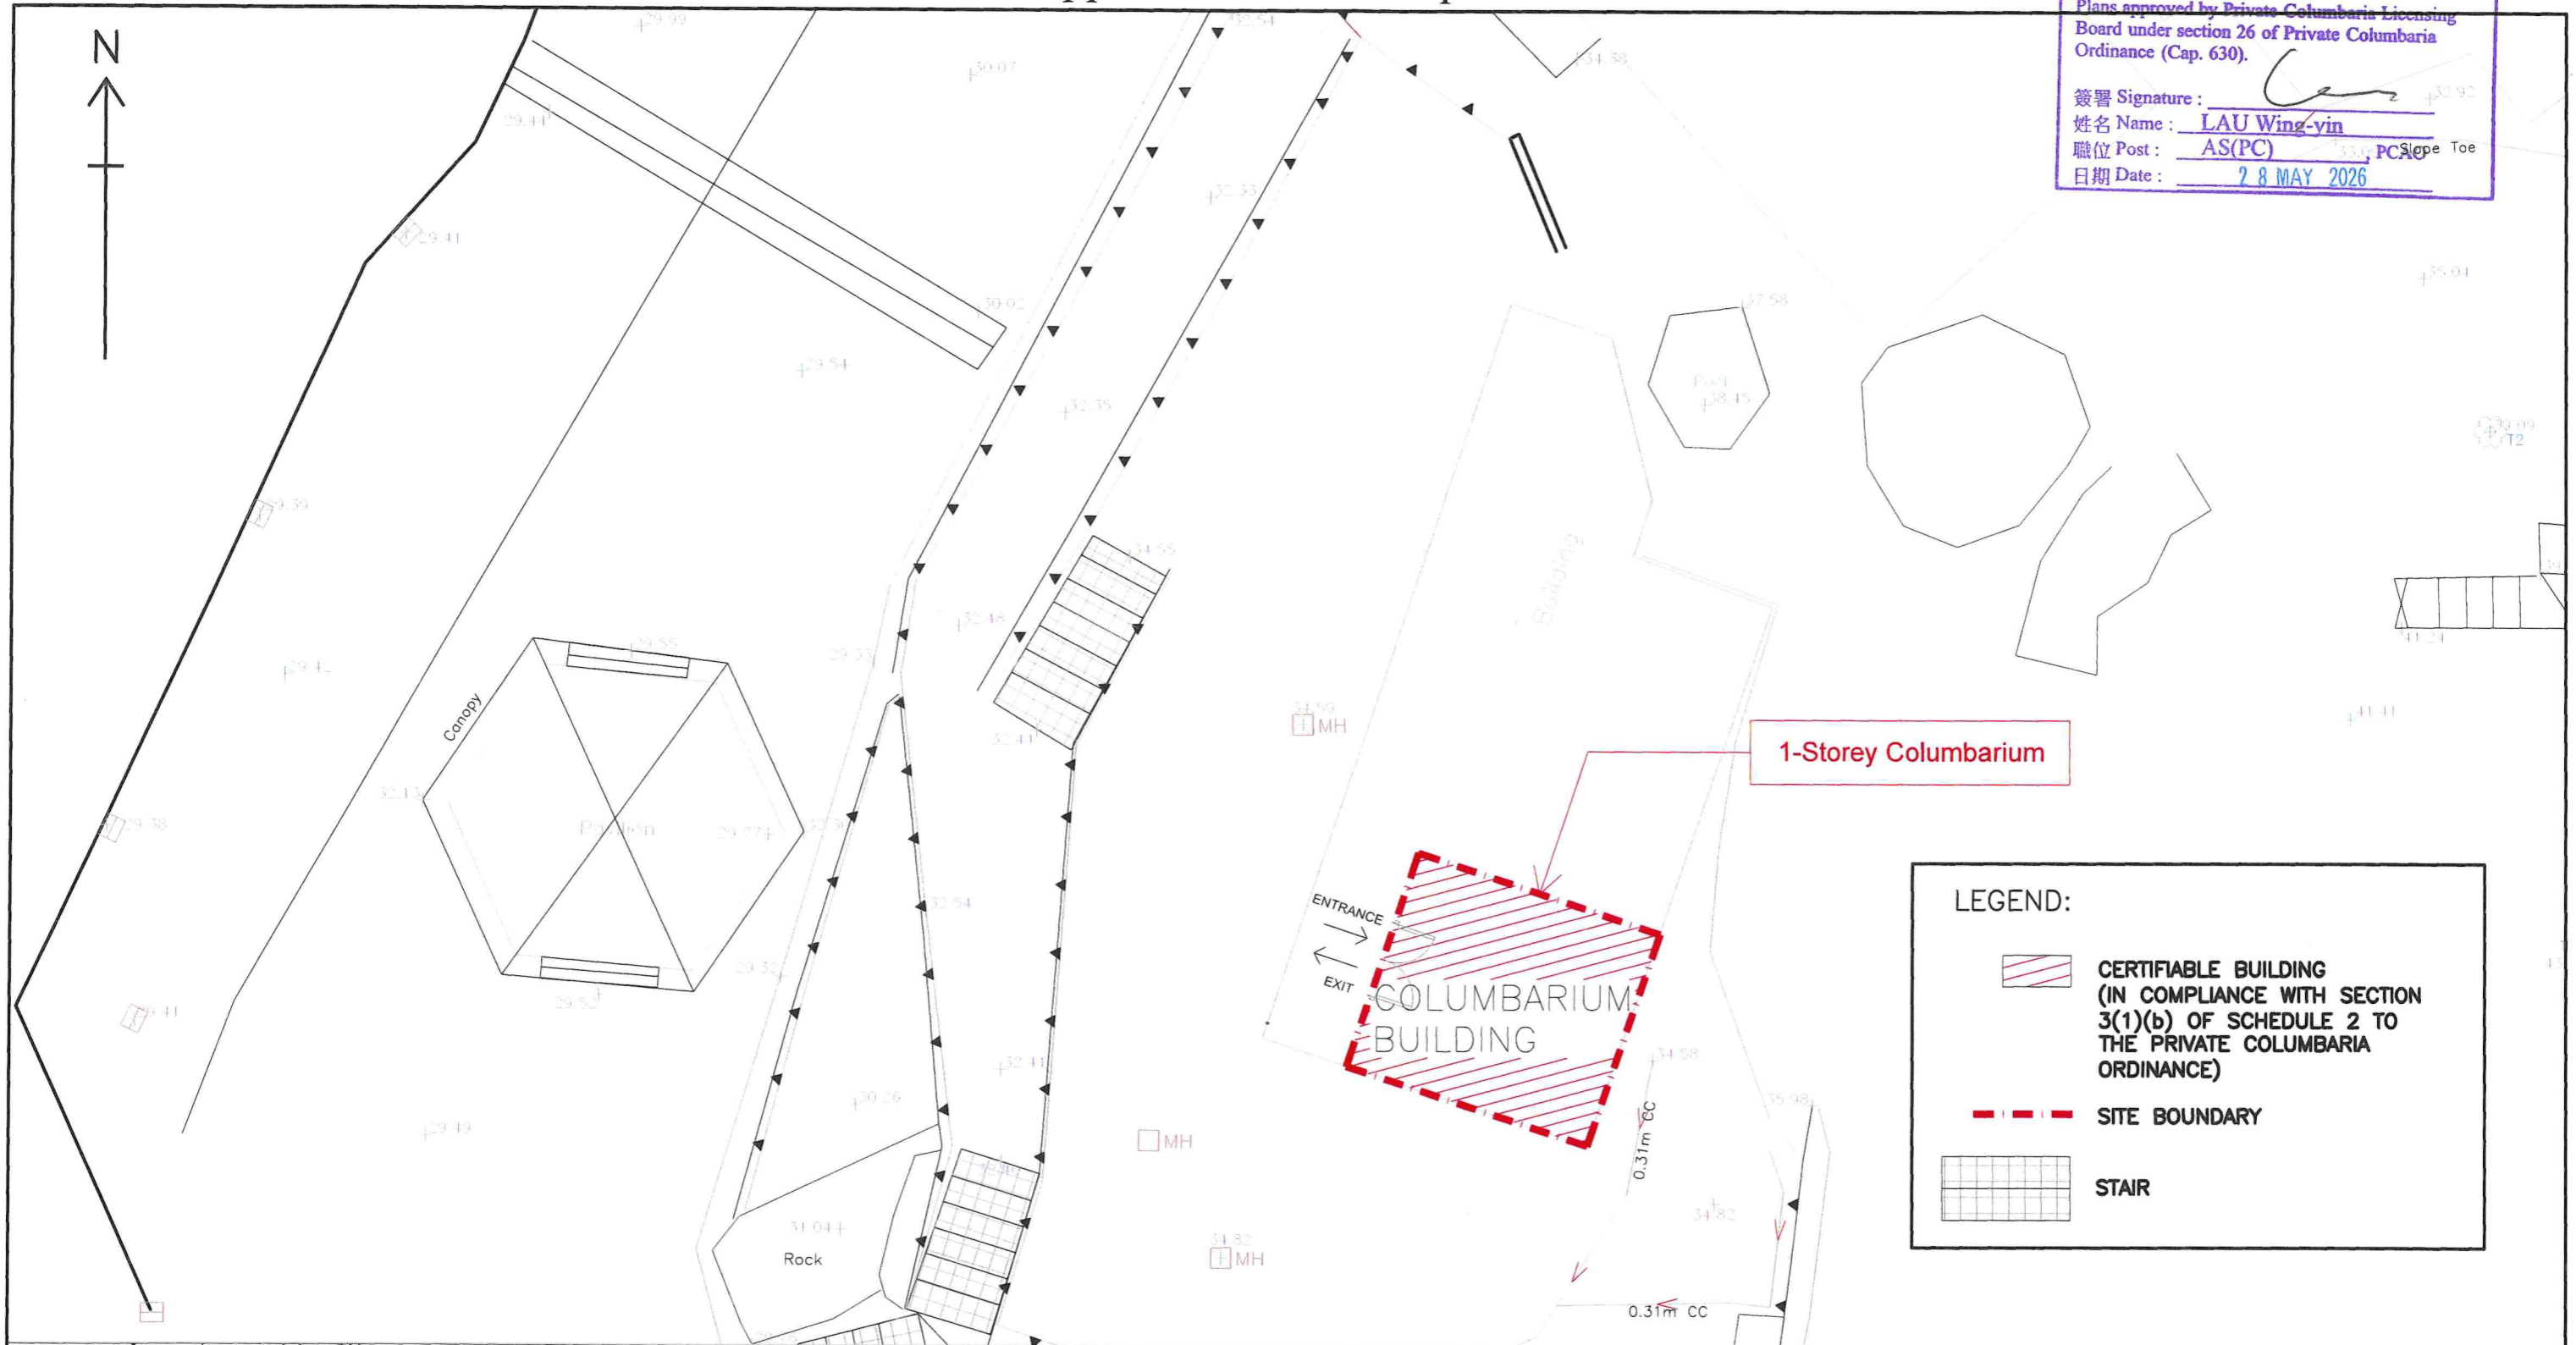





Proposed Layout Plan Application for Exemption


經私營骨灰安置所發牌委員會根據《私營骨灰安置所條例》(第 630 章)第 26 條批准的圖則。
Plans approved by Private Columbaria Licensing Board under section 26 of Private Columbaria Ordinance (Cap. 630).

簽署 Signature: 
姓名 Name: LAU Wing-yin
職位 Post: AS(PC), PC Slope Toe
日期 Date: 28 MAY 2026



LEGEND:

-  CERTIFIABLE BUILDING (IN COMPLIANCE WITH SECTION 3(1)(b) OF SCHEDULE 2 TO THE PRIVATE COLUMBARIA ORDINANCE)
-  SITE BOUNDARY
-  STAIR

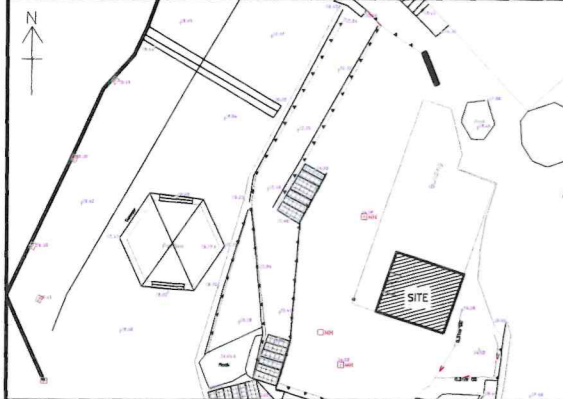

NAME OF COLUMBARIUM
SAINT TEMPLE (HAU SHI TSO TONG)

LOT NO. 351 (PART) IN DD376, TUEN MUN, NEW TERRITORIES

APPLICANT
[Redacted Name]
[Redacted Address]

NAME AND SIGNATURE OF APPLICANT
[Redacted Signature]


HONG KONG IDENTITY CARD NUMBER [Redacted ID]

DATE: [Redacted Date]

AUTHORIZED PERSON
[Redacted Name]

CHOW SAI HUNG

SIGNATURE AND NAME OF AUTHORIZED PERSON (AUTHORIZED PERSON / REGISTERED STRUCTURAL ENGINEER MEANS A PERSON REGISTERED UNDER SECTION 3 OF THE BUILDINGS ORDINANCE (CAP. 123))
REGISTRATION NUMBER # AP(A) 10/96
DATE OF EXPIRY OF REGISTRATION # 01/07/2030
DATE 30/10/2025
Must conform to the register under Section 3 of the Buildings Ordinance (Cap.123)

PROJECT MANAGER
 **天稟**
策劃管理

DRAWING TITLE
PROPOSED LAYOUT PLAN - APPLICATION FOR EXEMPTION

PLAN NO. EXE-L-01	REV. 5
DRAWN TO METRIC SCALE 1:100	DATE 15 OCTOBER, 2025

