


建議場地平面圖 就截算前骨灰安置所的牌照申請

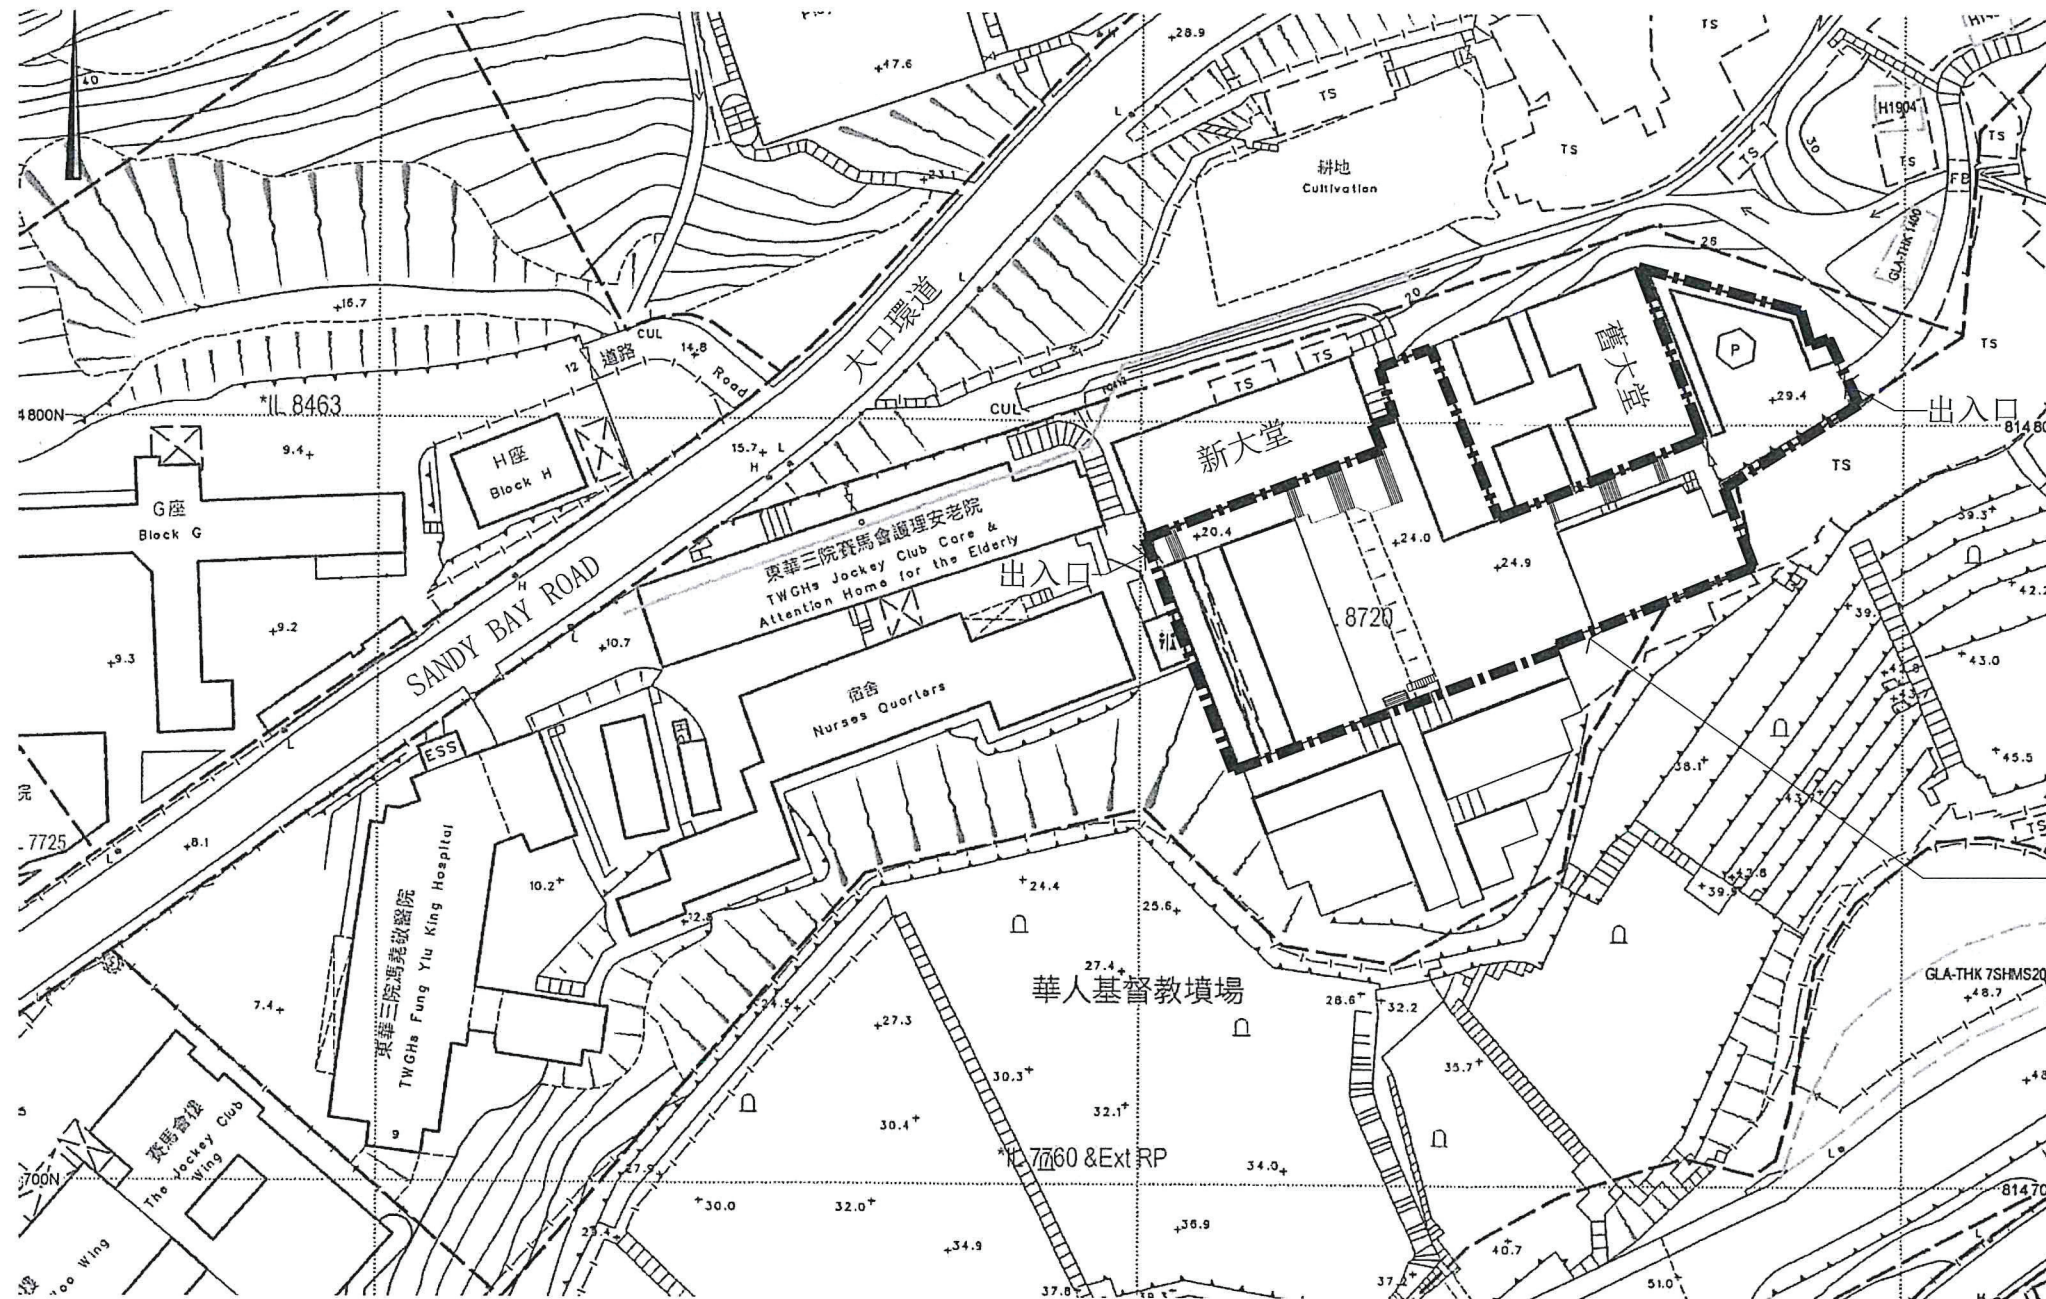

東華義莊

經私營骨灰安置所發牌委員會根據《私營骨灰安置所條例》(第 630 章)第 26 條批准的圖則。
Plans approved by Private Columbaria Licensing Board under section 26 of Private Columbaria Ordinance (Cap. 630).

簽署 Signature: CHU Chun-hei
姓名 Name: CHU Chun-hei
職位 Post: AS(PC), PCAO
日期 Date: 16 JAN 2020

圖例




東華義莊骨灰安置所場地界線

建議場地平面圖 (圖則編號 001)

18/12/2019
日期 (日 / 月 / 年)
申請人(如屬自然人) / 獲授權人士 / 獲授權合夥人 * 姓 名

香港身份證號碼 / 無證件號碼

法人團體 / 合夥 * 印章(如適用)

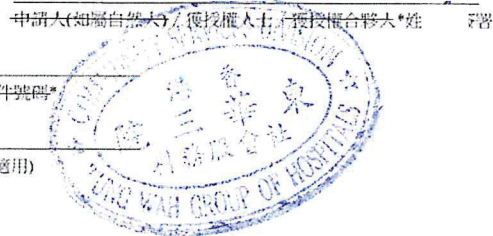

18/12/2019
日期 (日 / 月 / 年)
認可人士/註冊結構工程師 * 簽署和姓名
(認可人士/註冊結構工程師應根據《建築物條例》(第 123 章)第 3 條註冊的人士)

註冊編號: AP(A) 22/05 註冊有效期間滿日期: 11/08/2020

* 須與《建築物條例》(第 123 章)第 3 條所指的名冊相符
* 刪去不適用者

This drawing is for the sole purpose of explaining design and construction intent only. No part of this drawing or its related information should be used for any purpose other than that intended by the Architect. The Architect accepts no responsibility for compliance checking which should be done by suitably qualified and authorized local design institutes in all cases.

Dimensions to be verified on site. Figure dimensions to the preference to those scales. All discrepancies to be clarified with Project Architect.

This drawing is the property of AVT ARCHITECTS and is issued on the condition it is not reproduced, retained or disclosed to any unauthorized person, either wholly or in part without the written consent of AVT ARCHITECTS.

AVT DESIGN ARCHITECTS LIMITED
40/F, China Online Centre, 333 Lockhart Road, Wanchai, Hong Kong
Tel: +852 3591 6415 Fax: +852 3743 4468
Email: avt@avtdesign.com.hk

Employer
 東華三院
Tung Wah Group of Hospitals

Architect
AVTCOMMUNITIES

Rev. Description Date

Address:
骨灰安置所名稱:
東華義莊
TUNG WAH COFFIN HOME
骨灰安置所地址:
香港南區薄扶林大口環道9號(部分)
(內地段第8720號(部分))
9 Sandy Bay Road
Pok Fu Lam
Southern, Hong Kong (Portions)
(Inland Lot No. 8720 (Portions))

Drawing Title:
建議場地平面圖

Project Ref.: AVT17003N File Ref.:
Drawn by: RW Checked by: EL
Scale: 1:1000 Paper Size: A3
Date: DEC 2019 Revision: -
Drawing Number: 圖則編號 001