


APPLICATION FOR LICENCE IN RESPECT OF PRE-CUT-OFF COLUMBARIUM

ADDRESS : G/F - 6/F (PARTS),
LUNG SHAN TEMPLE,
PO KAK TSAI ROAD,
LUNG YEUK TAU,
FANLING, NEW TERRITORIES
(LOTS 652, 653 (PART), 641 (PART)
AND 642S.B (PART) IN D.D. 85)

簽署 Signature: [Signature]
姓名 Name: CHU Chun-hei
職位 Post: AS(PC), PCAO
日期 Date: 07 MAY 2020

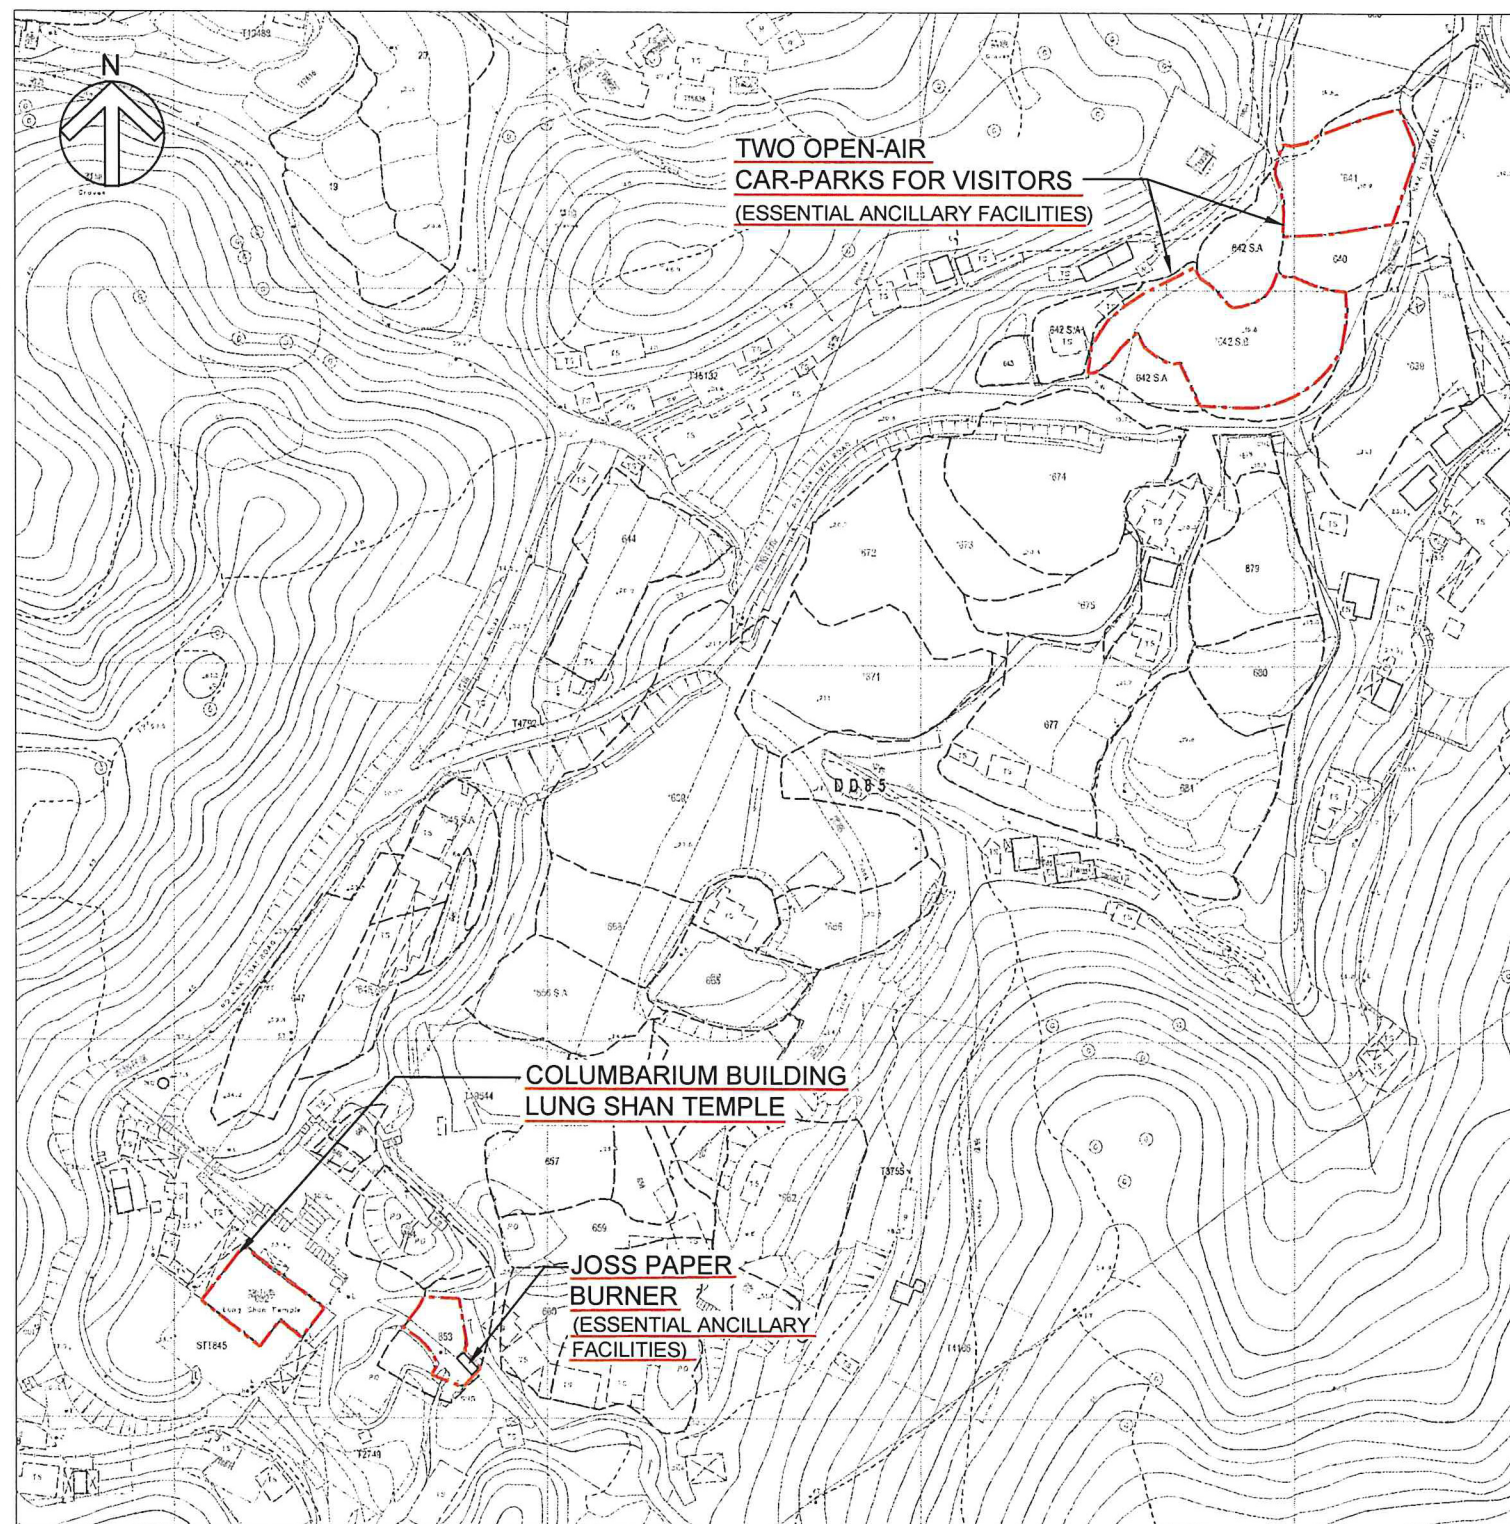

SCALE 1:2000

HONG KONG IDENTITY CARD NUMBER/TRAVEL DOCUMENT NUMBER*

CHOP OF BODY CORPORATE/PARTNERSHIP* (IF APPLICABLE)

MUST CONFORM TO THE REGISTER UNDER SECTION 3 OF THE
BUILDINGS ORDINANCE (CAP.123)
* DELETE IF INAPPLICABLE

(AUTHORIZED PERSON/REGISTERED STRUCTURAL ENGINEER
MEANS A PERSON REGISTERED UNDER SECTION 3 OF THE
BUILDINGS ORDINANCE (CAP. 123))

REGISTRATION NUMBER#:

DATE OF EXPIRY OF REGISTRATION#:

DATE OF EXPIRY OF REGISTRATION#: 06.04.2020

周 Raymond M.W. Chau

5 BArch (Toronto), HKI

Registered Architect

渭 Authorized Person

[illegible]