

Proposed Site Plan

Application for Licence in Respect of Pre-cut-off Columbarium

Name of Columbarium : Fung Ying Seen Koon 蓬瀛仙館
 Address : No. 66 Pak Wo Road, Fanling, North District, New Territories
 (Lot No. 5174 (Part) in D.D. No. 51) and adjoining Government
 Land (Short Term Tenancy No. NX 1854)

 Date (dd/mm/yyyy)

 Name and Signature of Authorized Person

 Hong Kong Identity Card Number



 Chop of Body Corporate

28 APR 2021

 Date (dd/mm/yyyy)

PAU WAH LUNG

 Signature and Name of Authorized Person

(Authorized Person means a person registered under
 section 3 of the Buildings Ordinance (Cap.123))

AP(A) 81/05
 Registration Number#


02/02/2026
 Date of Expiry of Registration#

Fung Ying Seen Koon

經私營骨灰安置所發牌委員會根據《私營骨灰安置所條例》(第 630 章)第 26 條批准的圖則。
 Plans approved by Private Columbaria Licensing Board under section 26 of Private Columbaria Ordinance (Cap. 630).
 簽署 Signature: LAU Wing-yin
 姓名 Name: LAU Wing-yin
 職位 Post: AS(PC) PCAO
 日期 Date: 28 OCT 2021

Proposed Site Plan (Plan No.001)
Legend :
 Site Boundary : —
 Government Land:

Ratio :
 1:1000 in A3

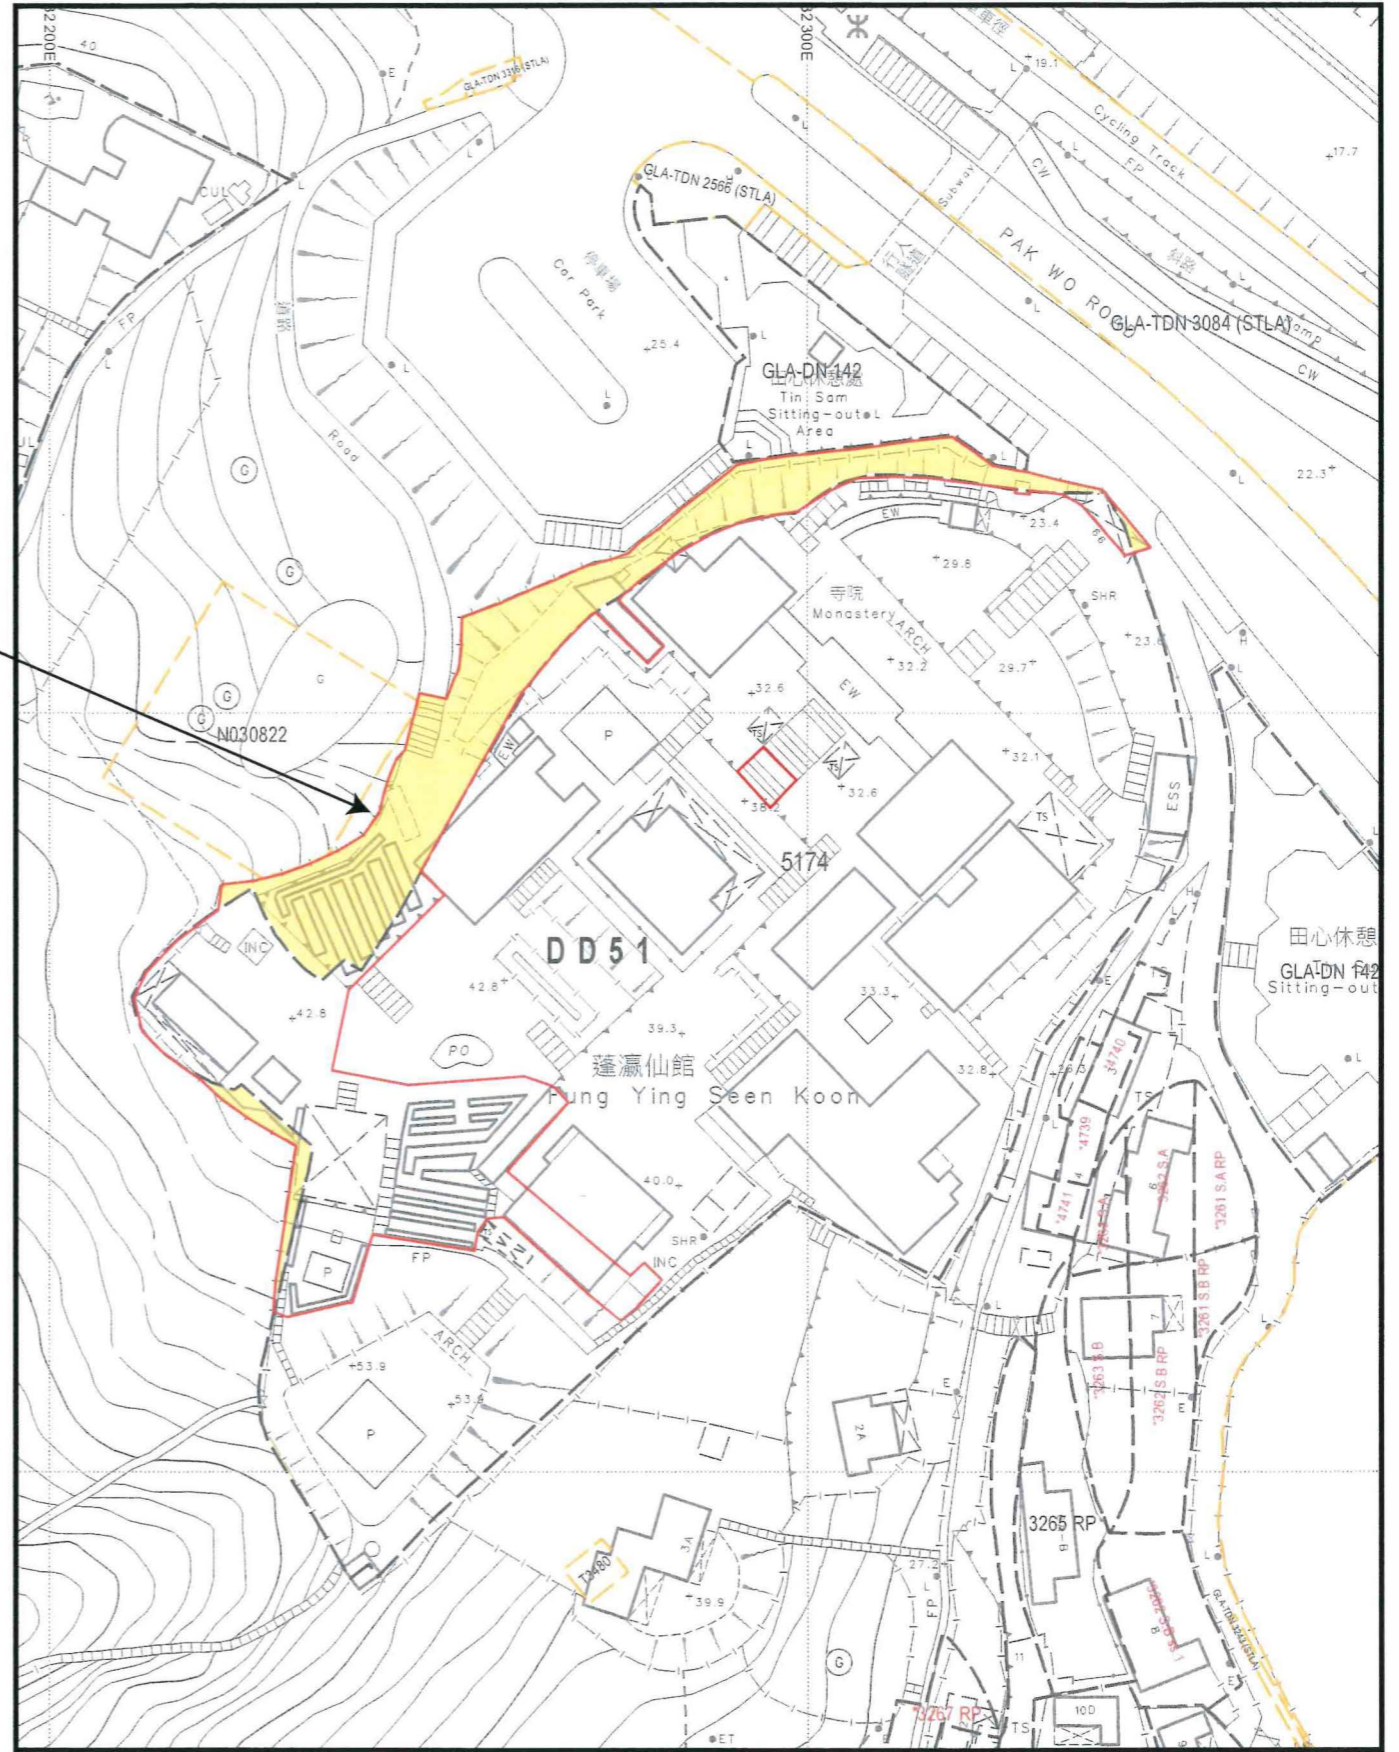

Must conform to the register under section 3 of the Buildings Ordinance (Cap.123)