

Application for Exemption under section 14A of the Private Columbaria Ordinance
Summary of Application
(For Publication Purpose)

Information stated in this application summary is provided by the applicant and has not been verified by the Private Columbaria Licensing Board. It is the responsibility of the applicant to ensure that all the information contained in this application summary is entirely correct.

(1) Basic information of the columbarium

Name of the columbarium : Ching To Yuen
Address of the columbarium : 60 To Fung Shan Road, Shatin, New Territories, Hong Kong
Lot No. 374(part) and Section A of Lot No. 375(part) in D.D. 186
Year of establishment : 2005
Name of operator : Ching To Yuen Limited
Status of operator : *land owner / ~~current tenant of the premises~~ (under a lease / ~~tenancy~~ of
years from 17 Dec 2005 to 30 June 2047)

(2) Site information and building arrangement

This columbarium has a site area of about 177 square meters and a total building floor area of about 177 square meters. It is composed of:


- 1 columbarium block(s);
- 0 joss paper burner(s);
- 0 refuse storage rooms;

Other buildings which are facilities necessary for or ancillary to the operation of the columbarium (please specify nature and number) NIL

Other facilities necessary for or ancillary to the operation of the columbarium (e.g.: parking facilities, loading and unloading facilities) (please specify nature, area and number) NIL

* Delete where appropriate.

(4) **Proposed layout plan of the columbarium**

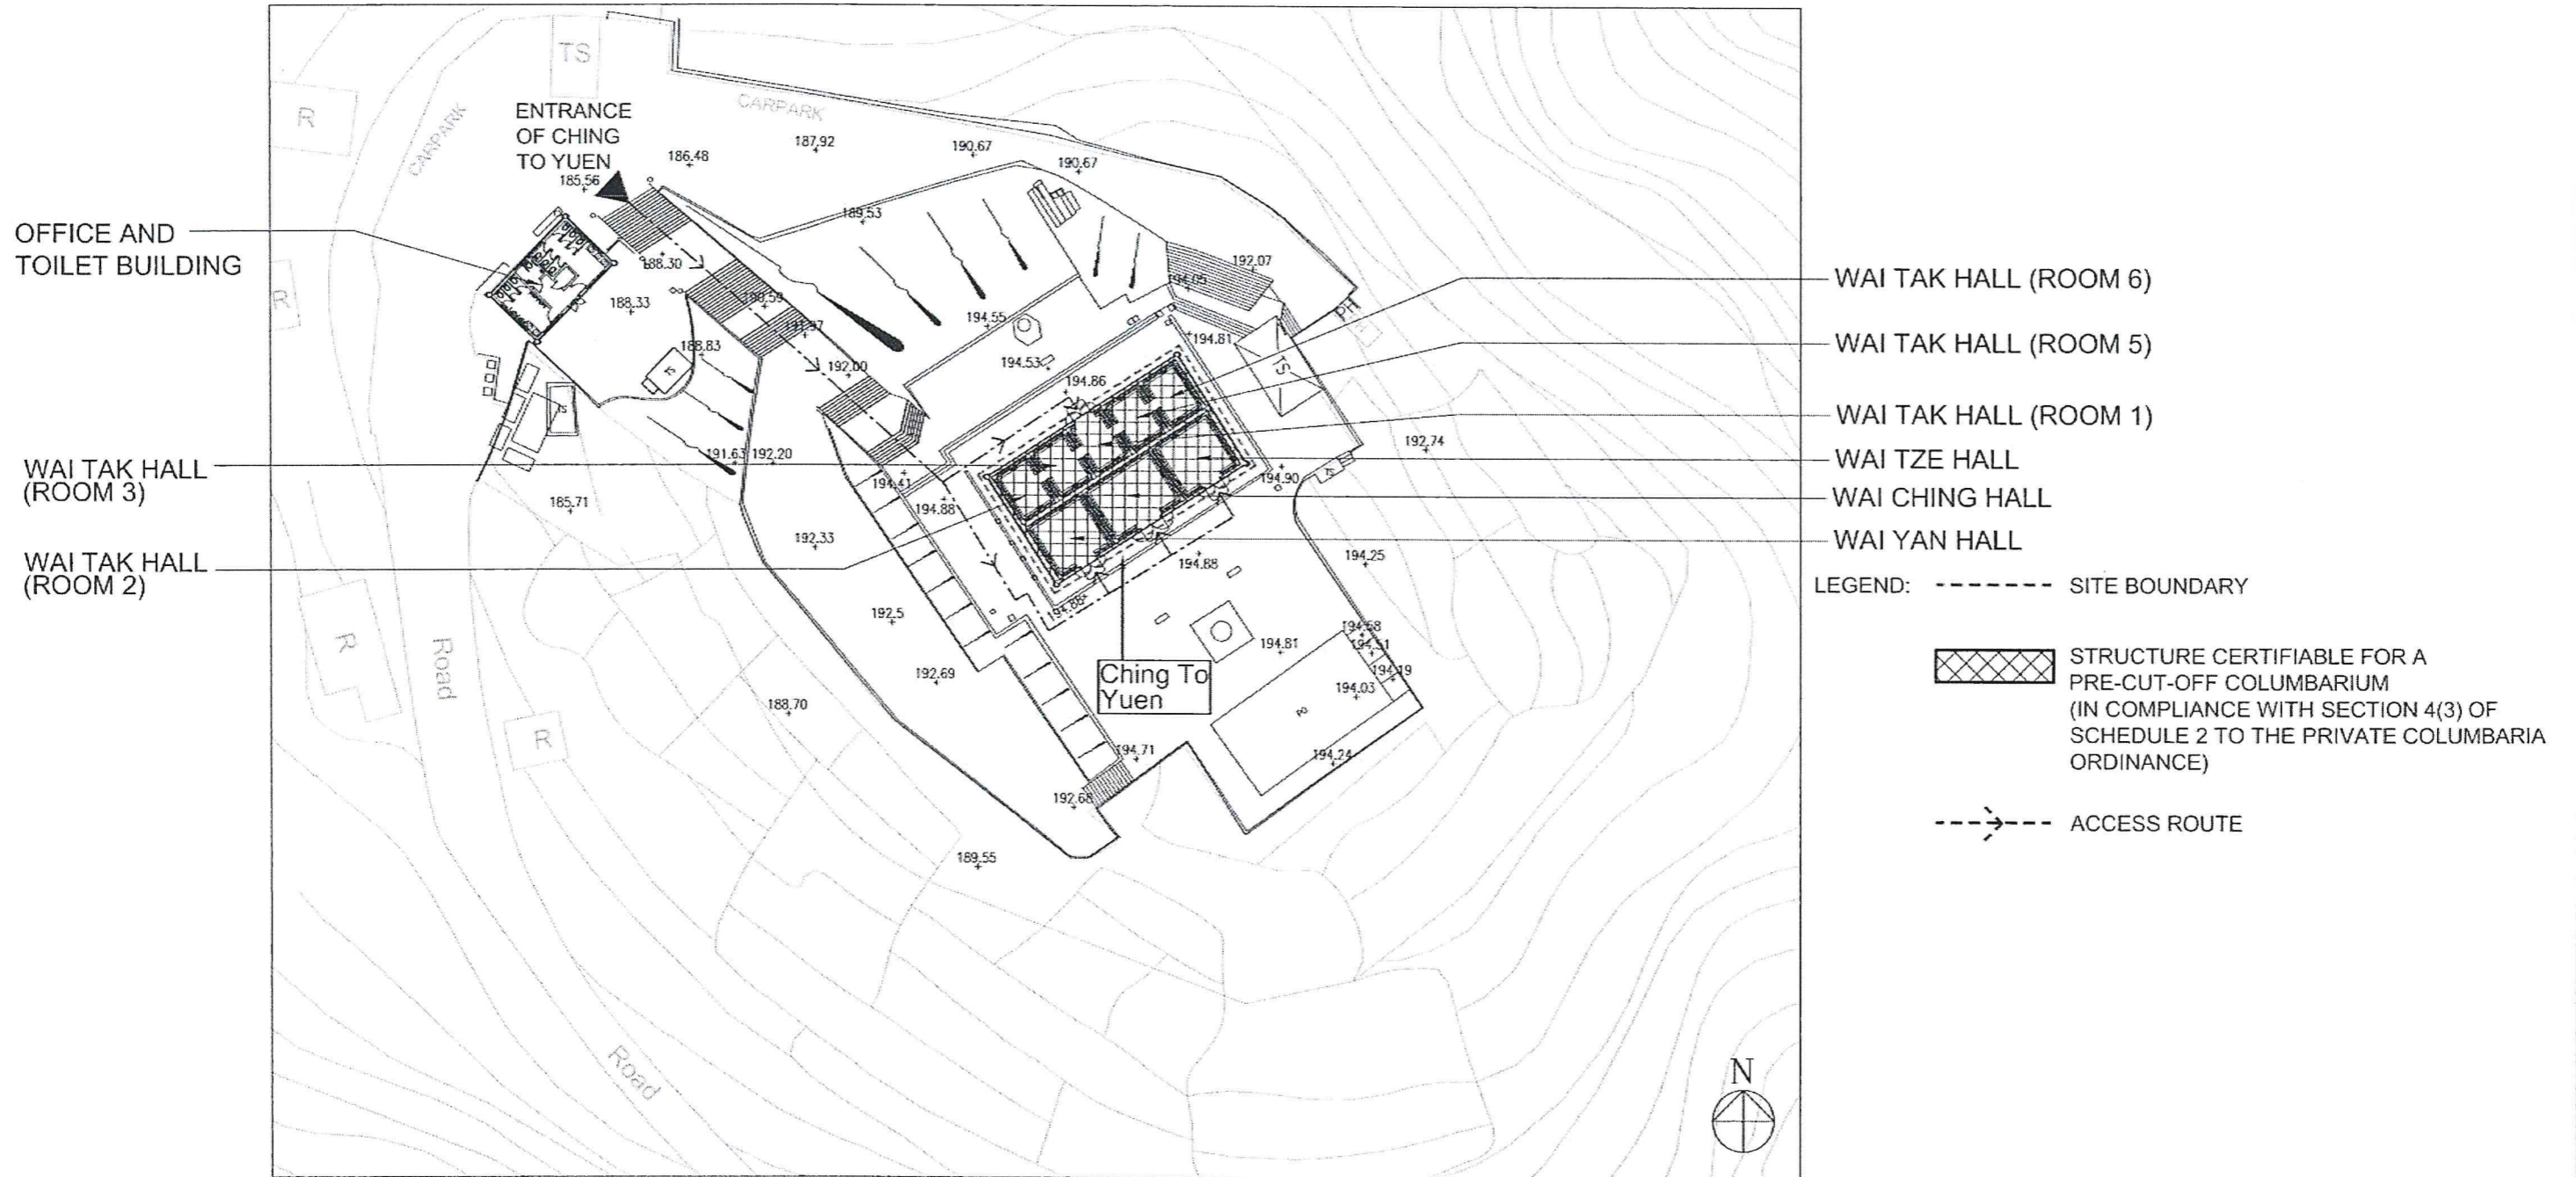

PROPOSED LAYOUT PLAN (PLAN NO. E-002) 1:500@A3

Name of Columbarium: Ching To Yuen
 Address: 60 To Fung Shan Road, Shatin, N.T.
 Lot No.374(part) and Section A of Lot No. 375(part) in D.D.186

Ash interment quantity "to be permitted under Exemption"	2,055 Sets of ash
Ash interment quantity at the time of submitting application	2,416 Sets of ash